
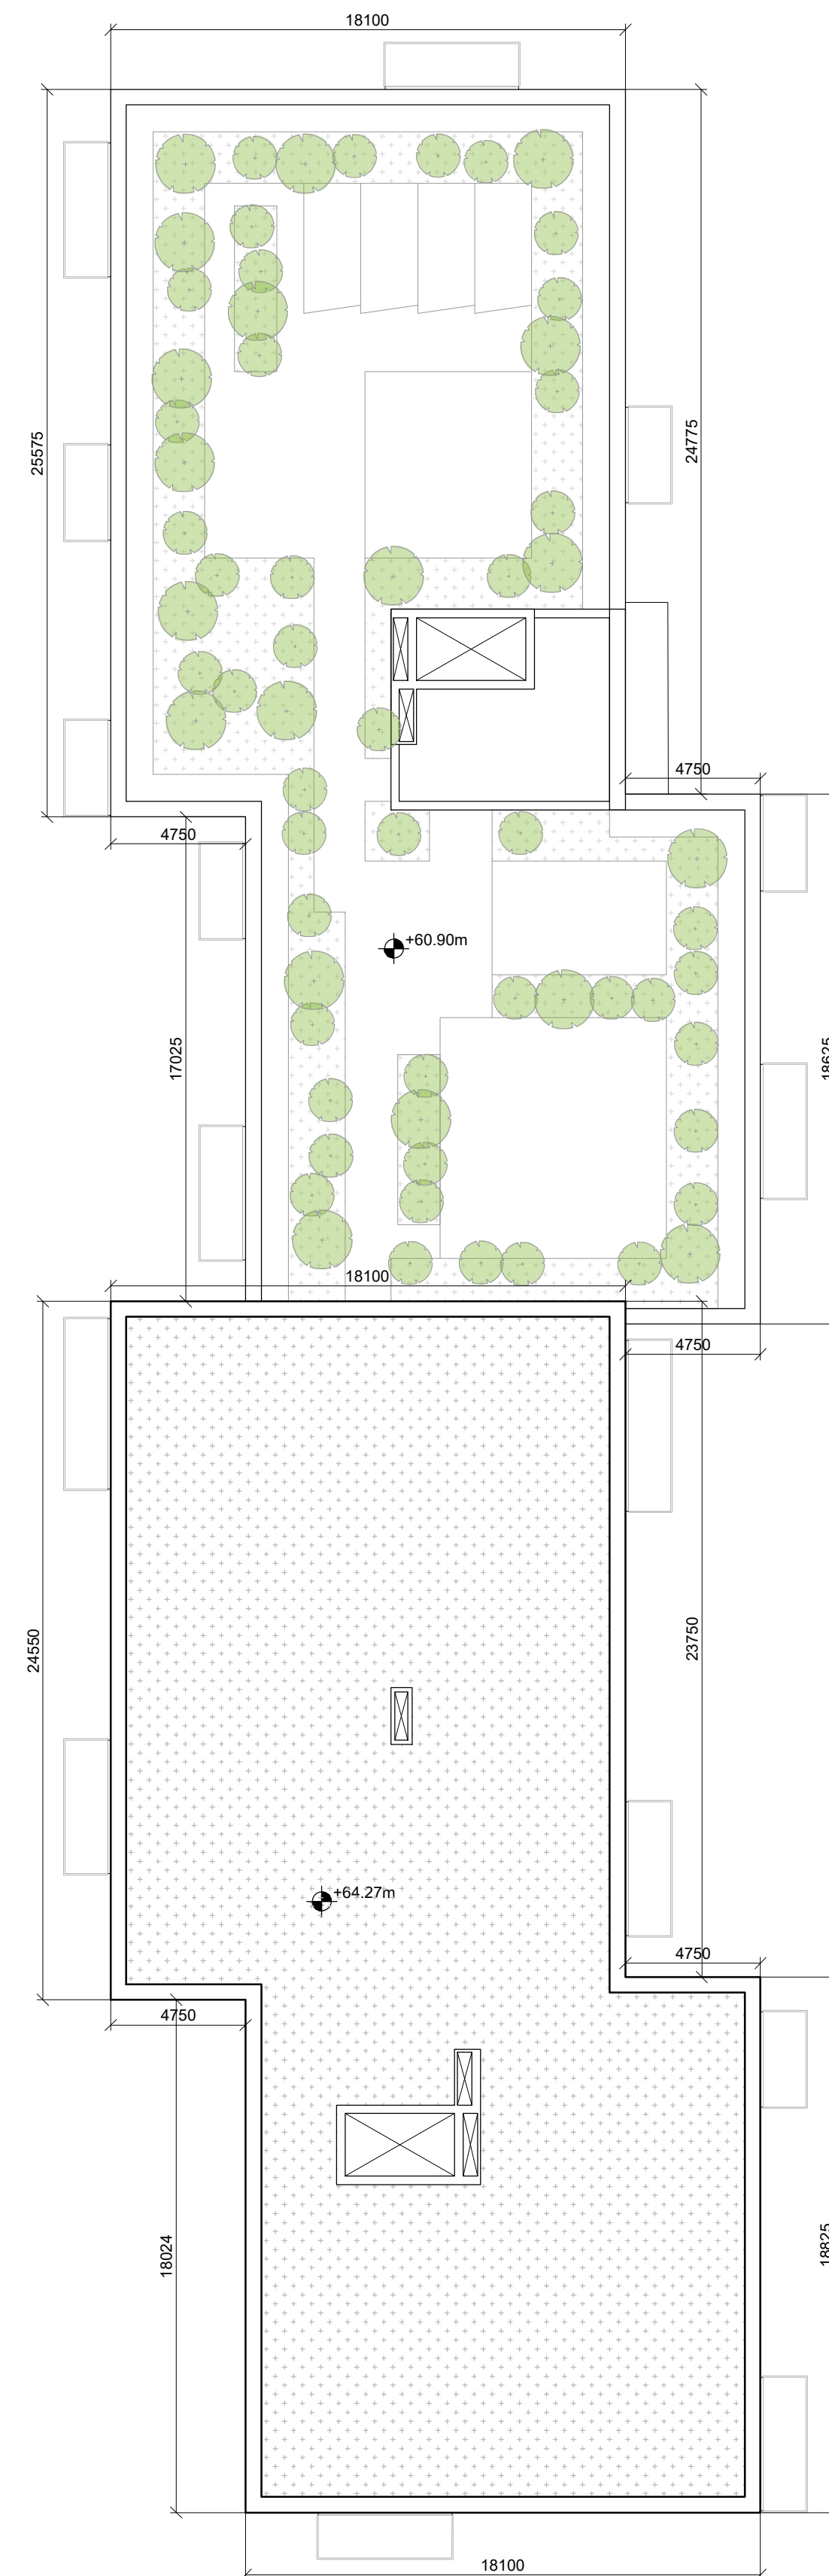
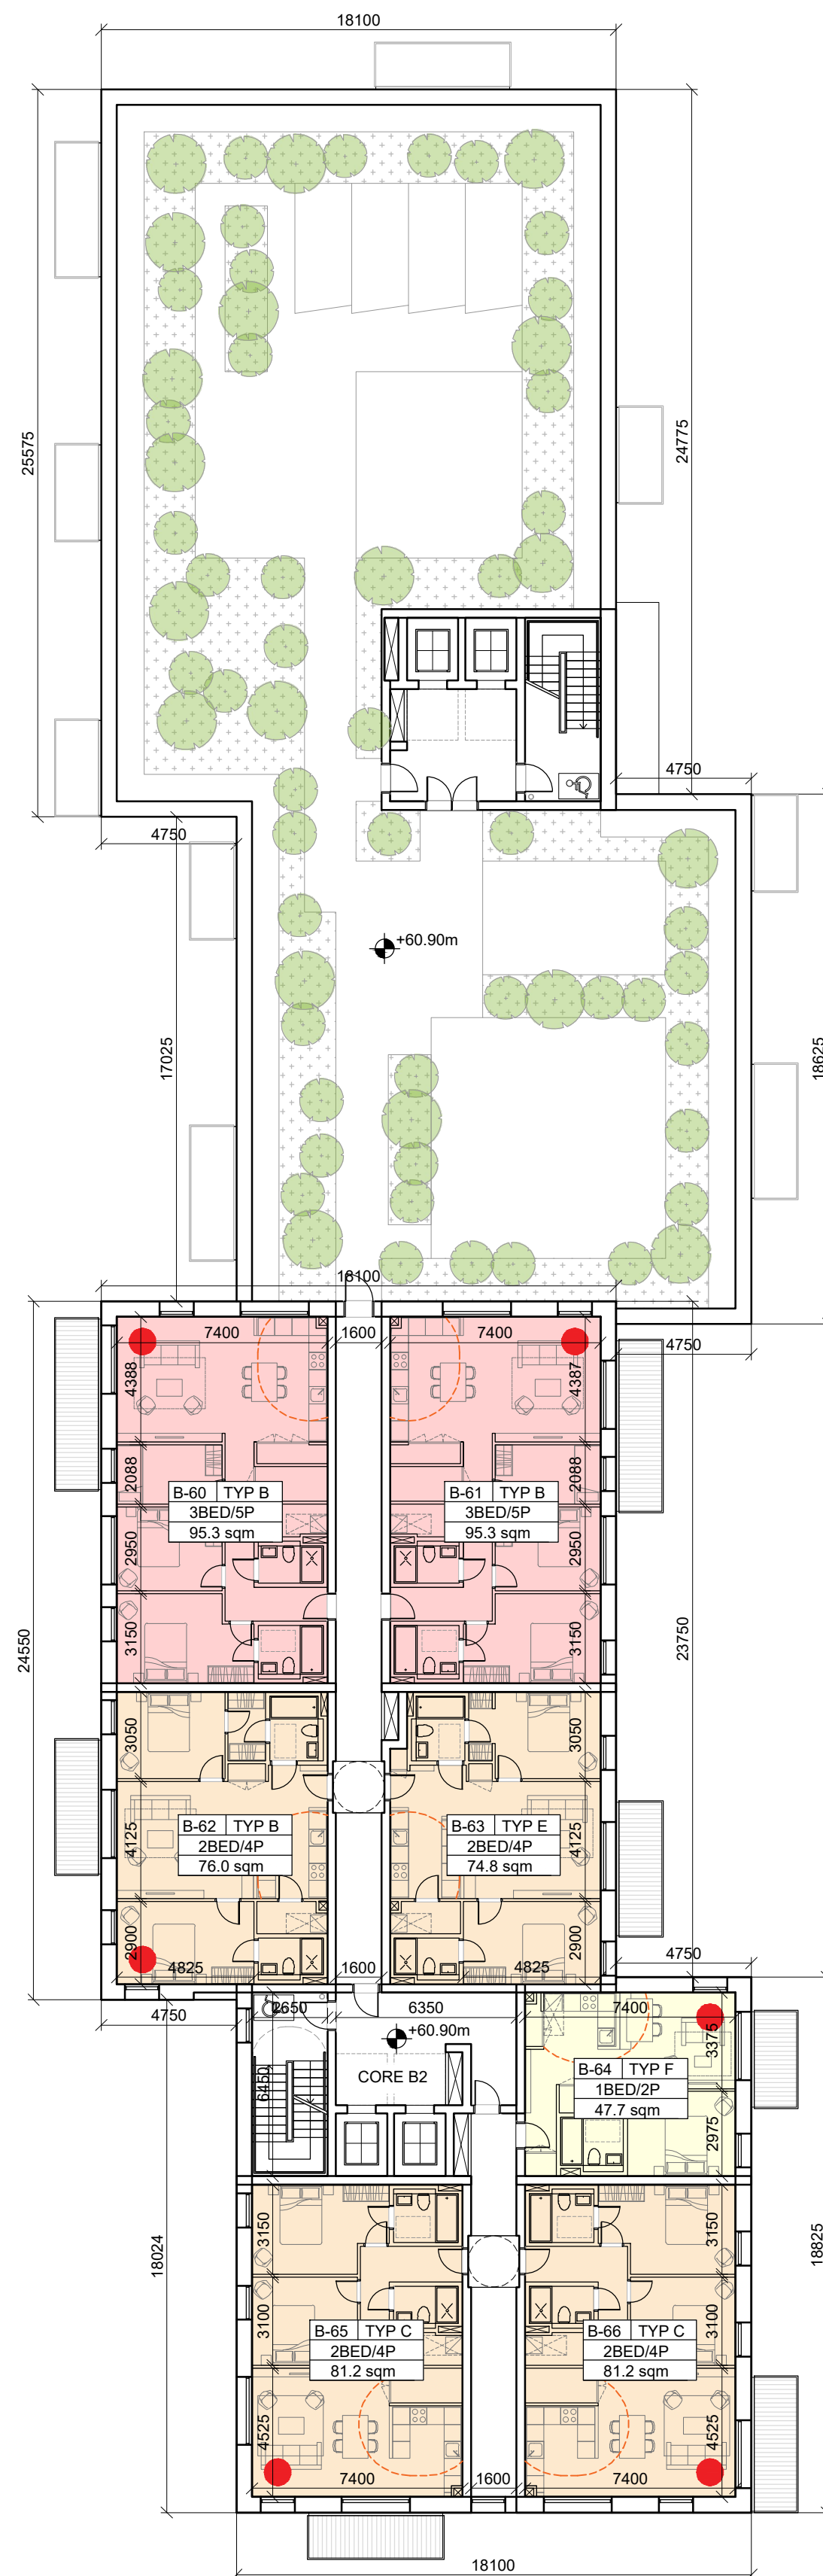


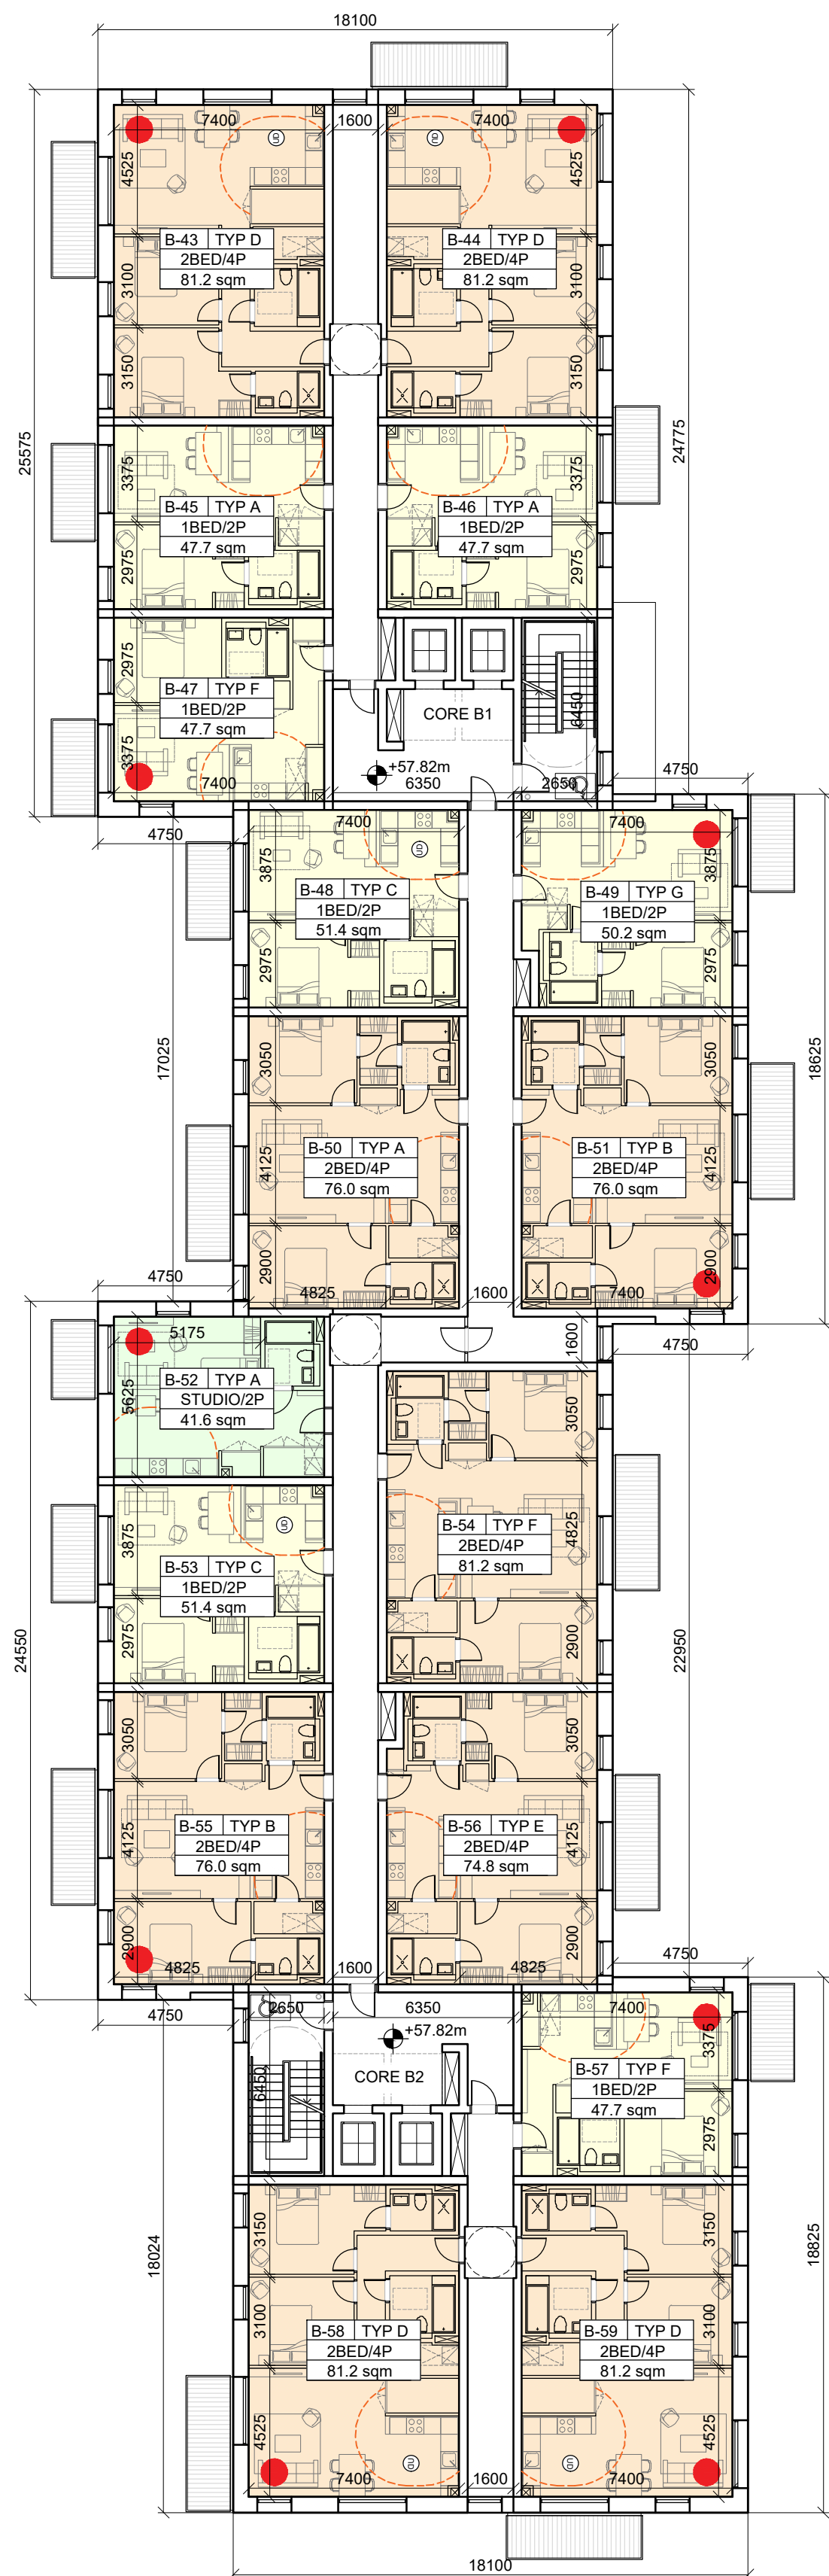

1

PP-01

DRAWING NUMBER
SHEET REFERENCE

+00.00m

SPOT ELEVATION

FFL

FINISH FLOOR LEVEL

DUAL ASPECT APARTMENT

STUDIO


2 BED APARTMENT

RESIDENTS AMENITY AREA

1 BED APARTMENT

3 BED APARTMENT

ART&CULTURE SPACE

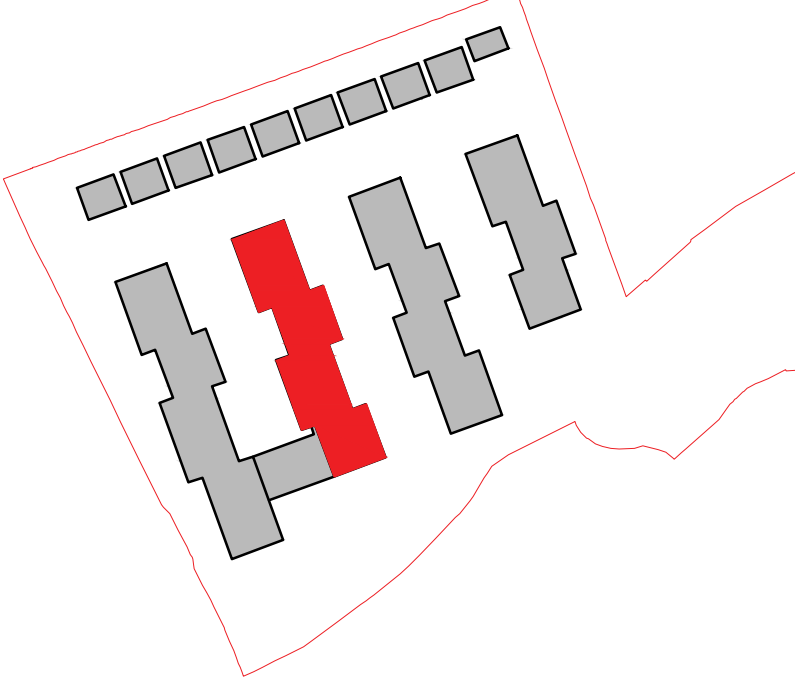

KEY PLAN

• FOR DETAILS OF EXTERNAL WORKS REFER TO XXX

• FOR DETAILS OF LANDSCAPING REFER TO XXX

• FOR DETAILS OF EXTERNAL FINISHES AND MATERIALS REFER TO XXX

• FOR DETAILS OF EXTERNAL LIGHTING REFER TO XXX

• FOR DETAILS OF DRAINAGE REFER TO ENGINEER'S DRAINAGE DRAWING

PLANNING STAGE

Notes :

• ALL LEVELS (IN METERS) RELATE TO ORDONANCE DATUM.

• DIMENSIONS IN MILLIMETERS. FIGURED DIMENSIONS ONLY TO BE USED. DO NOT SCALE FROM DRAWING.

• ALL DIMENSIONS TO BE CHECKED ON SITE WITH THE ARCHITECT TO BE NOTIFIED OF ANY DISCREPANCIES.

• DRAWINGS FOR PLANNING PURPOSES ONLY. NOT TO BE USED FOR CONSTRUCTION.

• ALL WORK TO BE CARRIED OUT IN ACCORDANCE WITH THE CURRENT BUILDING REGULATION.

• THIS DRAWING IS TO BE READ IN CONJUNCTION WITH THE RELEVANT STRUCTURAL ENGINEERS AND M&E ENGINEERS DRAWING AND SPECIFICATIONS.

Revision	Date	Description

Drawing Title :
PROPOSED FLOOR PLANS (BLOCK B)

Rev :
-

Drawing No. :
PP-303

Date :
05.09.2024

Scale :
1:200@A1

Drawn by :
FS

Checked by :
ML

Project Title :
FORTFIELD ROAD, TERENURE, D6W

Job No. :
2202

URBAN

AGENCY

29-31 William Street South, D02 EF22 Ireland
T: 01 672 5907
E: dublin@urban-agency.com

THIS DRAWING IS COPYRIGHT. DO NOT SCALE. USE FIGURED DIMENSIONS ONLY.