


1 WHITAKER COURT, SIR JOHN ROGERSON'S QUAY, DUBLIN 2. T:01 672 5907 - E:dublin@urban-agency.com

CLIENT	1 Celbridge West Land Limited																			
PROJECT	FORTFIELD ROAD, TERENURE, D6W																			
DESIGN TEAM	Urban-Agency																			
PROJECT No.	PROJECT TITLE																			
2202	FORTFIELD ROAD, TERENURE, DU	JBLIN 6W	/																	
DRAWING TYPE		Day		18					П						П			\Box		
ABP A	PPEAL	Month Year		03 25	<u> </u>			-							+++	-		++	++	
		Issued By		UA											Ш			Ш		
DRAWING No.	DRAWING TITLE	SCALE	SIZE	15	SSUE	ED REVISION	1							—	—	—	—	—	—	
														\blacksquare	П	\Box			\Box	
PP-101 PP-104	PROPOSED SITE PLAN - GROUND FLOOR PROPOSED BASEMENT PLAN	1:500 1:500	A1 A1	a			+	+	H			+		+	++	+	\vdash	++	+	
PP-200	PROPOSED BASEMENT PLAN	1:200	A1												\pm					
					\perp			-						+	++	-		++	+	
					\forall		+	+	\Box		\vdash	+		+	++	+	\vdash	++	+	
					\Box		\Box		П			\Box		1	\Box	\blacksquare	\Box	\blacksquare	\Box	
			+		+		+	-	H	+	+	+	+	+	++	+	+	++	+	
					Ħ		\parallel		\Box					#	茸		二	井	\Box	
			-	\vdash	+		+	-	H	+	+	+		+	++	+	\vdash	+	+	
				İ	$\perp \uparrow$										$\pm \pm$	\pm		$\pm \pm$	$\pm \pm$	
					\Box							\Box		\perp	\Box	\blacksquare	\perp	\Box	\blacksquare	
					+							+			++	-		+++	+	
														丰	\parallel					
					\vdash		-	-	\vdash			+		+	++		\vdash	++	+	
					Ш										世					
					Н									\perp	\blacksquare					
					+		+	+	\vdash			+		\perp	++	+	\vdash	++	+	
					П										\blacksquare					
					\vdash			-				+		+	++		\vdash	++	+	
					Ш									土	世					
			_		\vdash		+	_	\square			+		+	++	4	\vdash	_	\perp	
					\forall		+	+	\Box			+		+	++	+		++	+	
					П									I	\blacksquare			\blacksquare	\blacksquare	
					+		+	+	\vdash			+		+	++	+		++	+	
															世					
					\vdash		+	+	\vdash	_		+	-	+	++	+	\vdash	++	+	+
					\Box									士	廿			廿	\pm	
			+		\prod		+	-	H	+	\prod	+1	+	\perp	+	\perp	\vdash	\prod	+	
	<u> </u>																			
DISTRIBUTION				1																
CLIENT	WIEED.				П									\perp	\blacksquare			\Box	\blacksquare	
STRUCTURAL ENG M&E ENGINEER	SINEER				+										++	+		++	+	
QUANTITY SURVE															廿					
FIRE CONSULTANT					\vdash		+	+	\vdash	-		+		+	++	+	\vdash	++	+	
PLANNING CONSU					\Box										$\pm \pm$				+	
LANDSCAPE ARCH														\perp	\perp				\perp	
CONSERVATION A PLANNING AUTHO				\downarrow	+		+	+	\vdash			+		+	++	+	\vdash	+	+	
CONTRACTOR				Ľ	耳		П							丰	耳	丁	丰	井	口	
					+		+	+	H	-	+	+	+	+	++	+	+	+	+	
									Ħ											
				F	H		П		H		H	\Box		Ŧ	+		H	+	\Box	\Box
OFFICE COPY					+		+	+	H	+	+	+	+	+	++	+	+	+	+	+
· -				. `	-															
PURPOSE				Р					Ш											
				_		IN=Information, A	C=Appro	oval/Cor	nments	, R=Rev	vision, P	=Plannir	ng, FC=F	re Certif	licate, T	=Tender	, C=Con	struction	, RQ=R	equested
DELIVERY				Р			Ш		Ш				P=Pos	et F-E -	mail OC)=Our C	ourier V	O=Your C	Courier	H-Hand



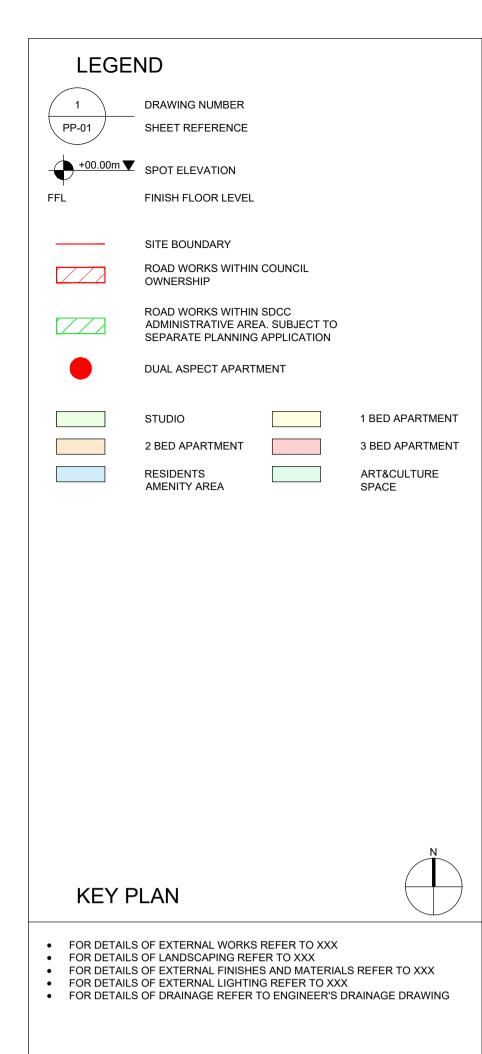

PLANNING STAGE

- ALL LEVELS (IN METERS) RELATE TO ORDONANCE DATUM.
 DIMENSIONS IN MILLIMETERS. FIGURED DIMENSIONS ONLY TO BE USED. DO NOT SCALE FROM DRAWING.
- ALL DIMENSIONS TO BE CHECKED ON SITE WITH THE ARCHITECT TO BE
- NOTIFIED OF ANY DISCREPANCIES.

 DRAWINGS FOR PLANNING PURPOSES ONLY. NOT TO BE USED FOR
- CONSTRUCTION.
- ALL WORK TO BE CARRIED OUT IN ACCORDANCE WITH THE CURRENT BUILDING REGULATION.
- THIS DRAWING IS TO BE READ IN CONJUNCTION WITH THE RELEVANT STRUCTURAL ENGINEERS AND M&E ENGINEERS DRAWING AND SPECIFICATIONS.


Revision	Date	Description	

Drawing Title : PROPOSED SITE PLA	Rev.:	Drawing No.:		
THOI GOLD GITE LA	- PP-101			
Date :	Scale :	Drawn by :		Checked by :
05.03.2025	1:500@A1	FS		ML
Project Title :	Job No. :			
FORTFIELD ROAD, TE	2202			




29-31 William Street South, D02 EF22 Ireland T: 01 672 5907 E: dublin@urban-agency.com

THIS DRAWING IS COPYRIGHT. DO NOT SCALE. USE FIGURED DIMENSIONS ONLY.

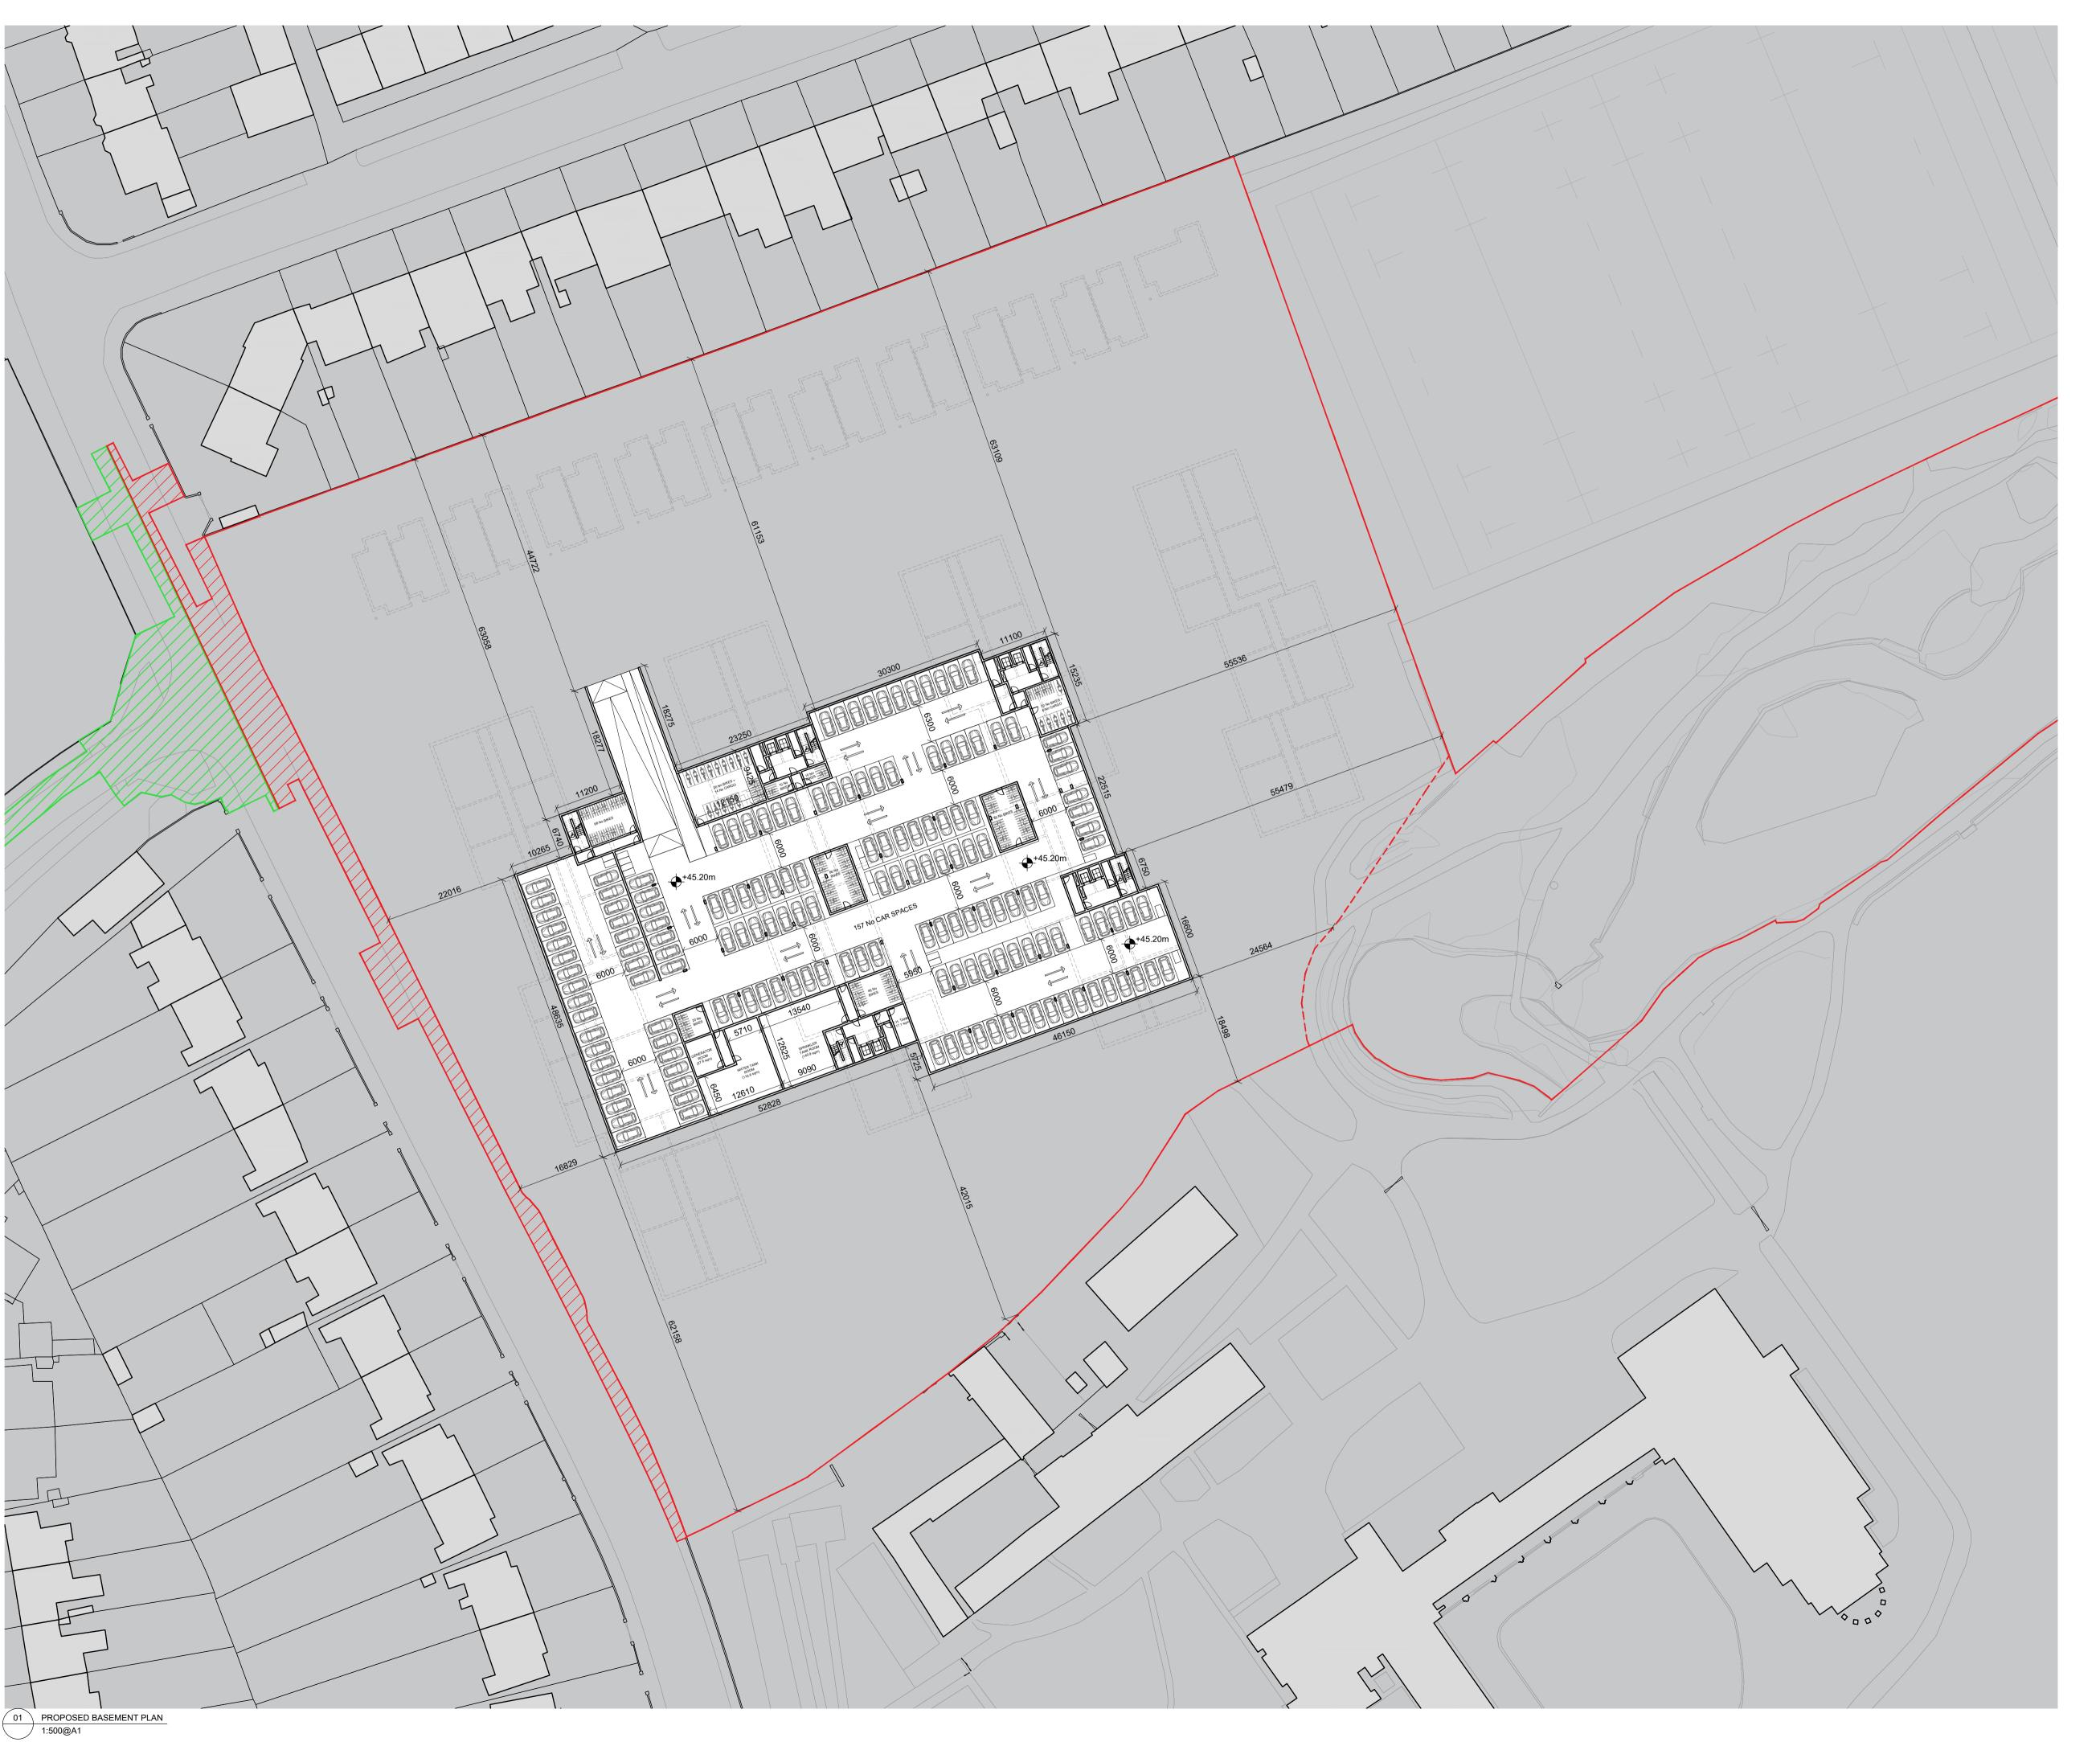

LEGEND

DRAWING NUMBER SHEET REFERENCE

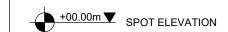

FINISH FLOOR LEVEL




SITE BOUNDARY ROAD WORKS WITHIN COUNCIL OWNERSHIP



ROAD WORKS WITHIN SDCC ADMINISTRATIVE AREA. SUBJECT TO SEPARATE PLANNING APPLICATION

KEY PLAN

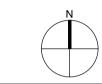

- FOR DETAILS OF EXTERNAL WORKS REFER TO XXX
 FOR DETAILS OF LANDSCAPING REFER TO XXX
 FOR DETAILS OF EXTERNAL FINISHES AND MATERIALS REFER TO XXX
 FOR DETAILS OF EXTERNAL LIGHTING REFER TO XXX
 FOR DETAILS OF DRAINAGE REFER TO ENGINEER'S DRAINAGE DRAWING

PLANNING STAGE

- ALL LEVELS (IN METERS) RELATE TO ORDONANCE DATUM.
 DIMENSIONS IN MILLIMETERS. FIGURED DIMENSIONS ONLY TO BE USED.
 DO NOT SCALE FROM DRAWING.
 ALL DIMENSIONS TO BE CHECKED ON SITE WITH THE ARCHITECT TO BE NOTIFIED OF ANY DISCREPANCIES.
 DRAWINGS FOR PLANNING PURPOSES ONLY. NOT TO BE USED FOR CONSTRUCTION.

- ALL WORK TO BE CARRIED OUT IN ACCORDANCE WITH THE CURRENT BUILDING REGULATION.
 THIS DRAWING IS TO BE READ IN CONJUNCTION WITH THE RELEVANT STRUCTURAL ENGINEERS AND M&E ENGINEERS DRAWING AND SPECIFICATIONS.


Revision	Date	Description

Drawing Title : PROPOSED BASEMENT PLAN				Drawing No.: PP-104	
Date : 05-03-2025	Scale : 1:500@A1	Drawn by :		Checked by :	
Project Title:	FERENURE, D6W			Job No. : 2202	



29-31 William Street South, D02 EF22 Ireland T: 01 672 5907 E: dublin@urban-agency.com

THIS DRAWING IS COPYRIGHT. DO NOT SCALE. USE FIGURED DIMENSIONS ONLY.

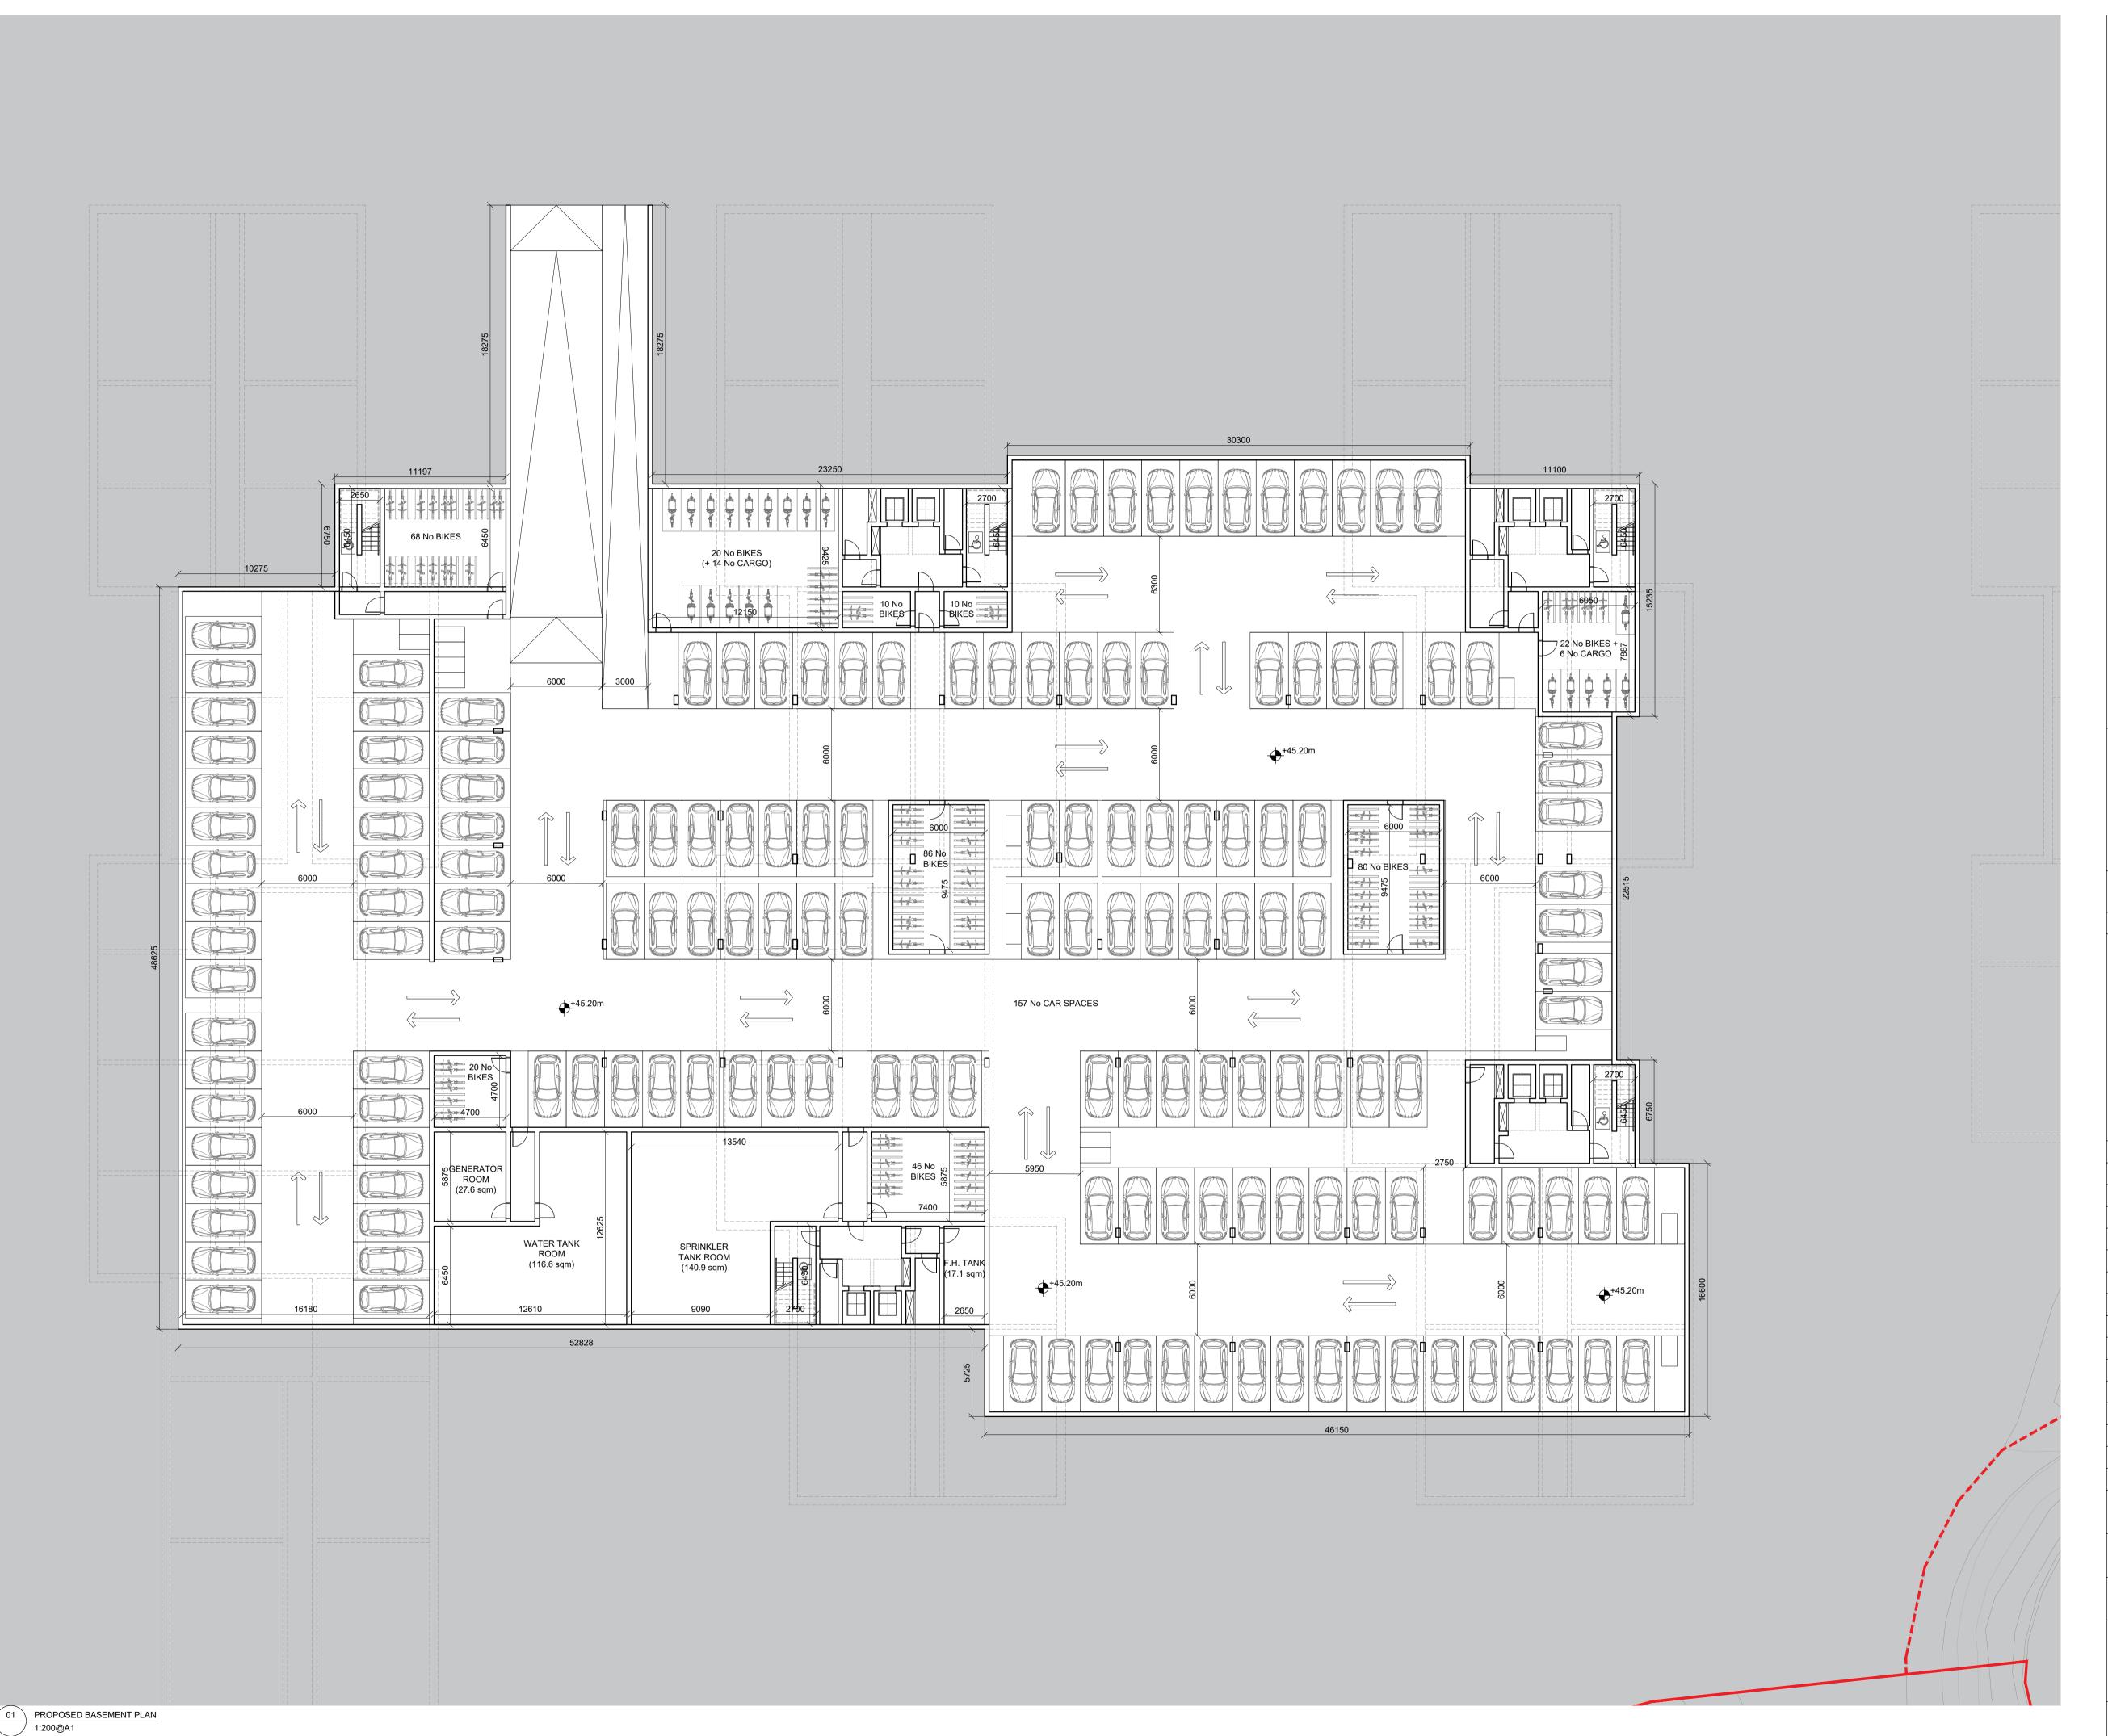

LEGEND

DRAWING NUMBER SHEET REFERENCE



+00.00m ▼ SPOT ELEVATION FINISH FLOOR LEVEL



SITE BOUNDARY



ROAD WORKS WITHIN COUNCIL OWNERSHIP



ROAD WORKS WITHIN SDCC ADMINISTRATIVE AREA. SUBJECT TO SEPARATE PLANNING APPLICATION

KEY PLAN



- FOR DETAILS OF EXTERNAL WORKS REFER TO XXX FOR DETAILS OF LANDSCAPING REFER TO XXX
- FOR DETAILS OF EXTERNAL FINISHES AND MATERIALS REFER TO XXX FOR DETAILS OF EXTERNAL LIGHTING REFER TO XXX
- FOR DETAILS OF DRAINAGE REFER TO ENGINEER'S DRAINAGE DRAWING
- PLANNING STAGE

- ALL LEVELS (IN METERS) RELATE TO ORDONANCE DATUM. DIMENSIONS IN MILLIMETERS. FIGURED DIMENSIONS ONLY TO BE USED.
- DO NOT SCALE FROM DRAWING. ALL DIMENSIONS TO BE CHECKED ON SITE WITH THE ARCHITECT TO BE
- NOTIFIED OF ANY DISCREPANCIES.

 DRAWINGS FOR PLANNING PURPOSES ONLY. NOT TO BE USED FOR
- CONSTRUCTION. ALL WORK TO BE CARRIED OUT IN ACCORDANCE WITH THE CURRENT BUILDING REGULATION.
- THIS DRAWING IS TO BE READ IN CONJUNCTION WITH THE RELEVANT STRUCTURAL ENGINEERS AND M&E ENGINEERS DRAWING AND
- SPECIFICATIONS.

Revision	Date	Description

Drawing Title : PROPOSED BASEMENT PLAN						
Scale :		Checked by :				
1:200@A1	FS		ML			
ERENURE, D6W			Job No. : 2202			
	Scale : 1:200@A1	Scale : Drawn by : 1:200@A1 FS	Scale : Drawn by : 1:200@A1 FS			



29-31 William Street South, D02 EF22 Ireland T: 01 672 5907 E: dublin@urban-agency.com

THIS DRAWING IS COPYRIGHT. DO NOT SCALE. USE FIGURED DIMENSIONS ONLY.