


4 BED HOUSE - TYPE C			
Ground Floor	78.9 sqm		
First Floor	72.2 sqm		
Second Floor	-		
TOTAL AREA	151.1 sqm		
·			


## 

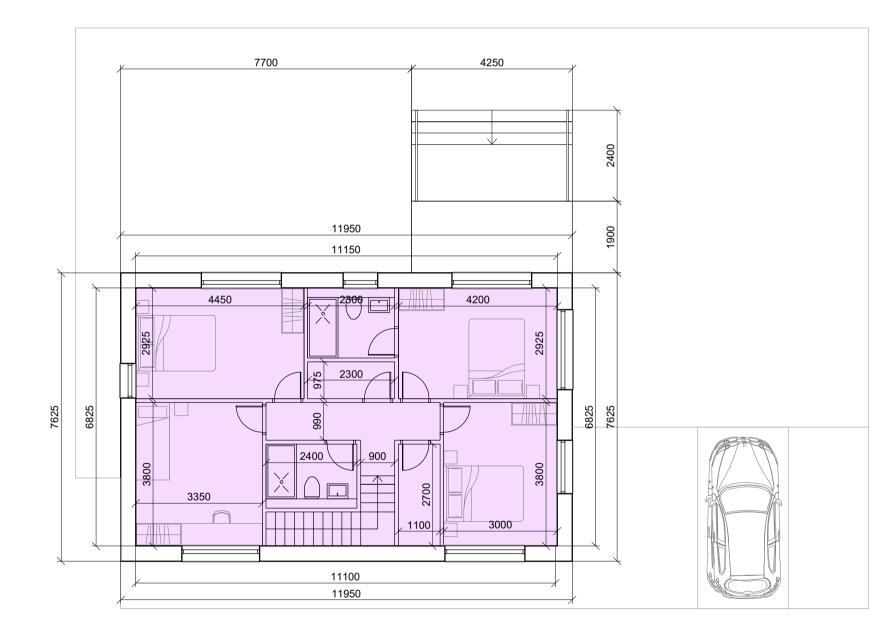




05 4 BED (C) - FRONT ELEVATION 1:100@A1


04 4 BED (C) - CROSS SECTION

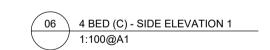

## 02 4 BED (C) - FIRST FLOOR PLAN 1:100@A1


03 4 BED (C) - SECOND FLOOR PLAN 1:100@A1

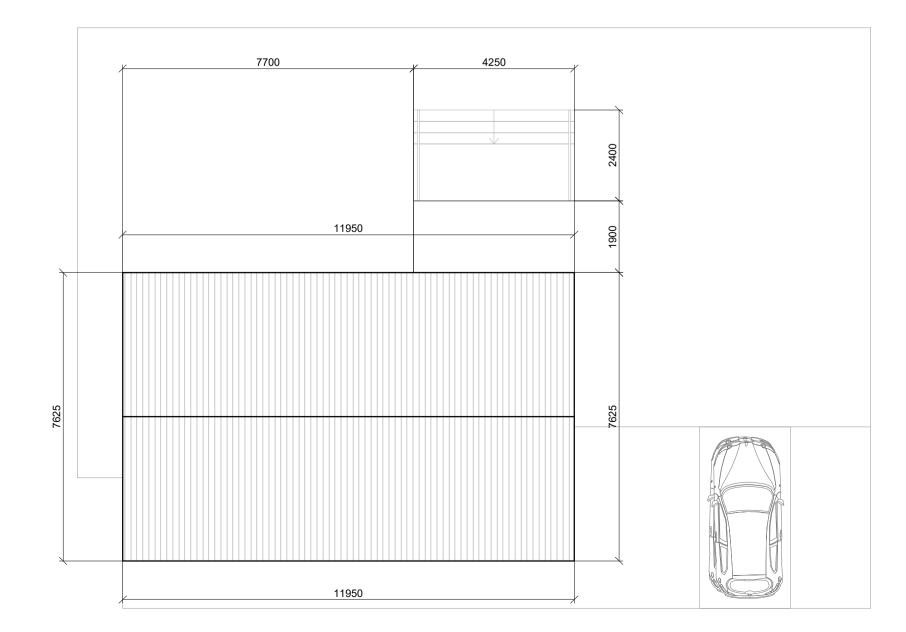

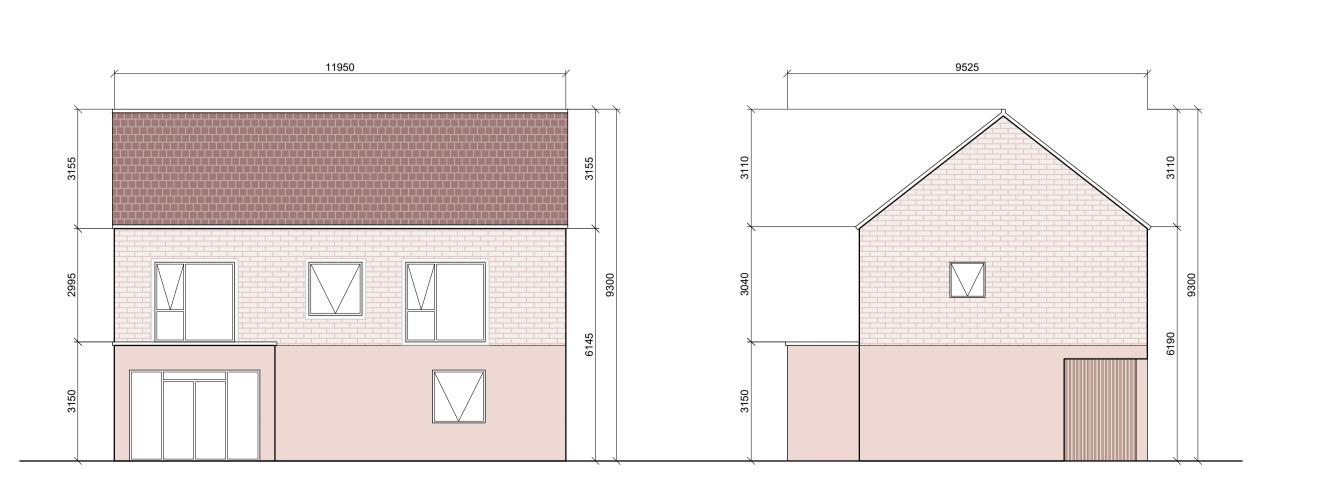

07 4 BED (C) - REAR ELEVATION 1:100@A1



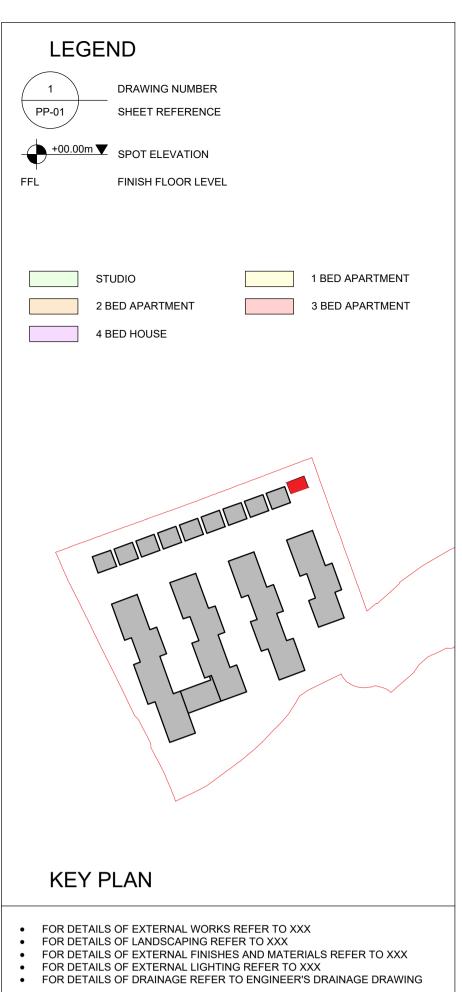

## PLANNING STAGE

- ALL LEVELS (IN METERS) RELATE TO ORDONANCE DATUM.
  DIMENSIONS IN MILLIMETERS. FIGURED DIMENSIONS ONLY TO BE USED. DO NOT SCALE FROM DRAWING.
- ALL DIMENSIONS TO BE CHECKED ON SITE WITH THE ARCHITECT TO BE NOTIFIED OF ANY DISCREPANCIES.
  DRAWINGS FOR PLANNING PURPOSES ONLY. NOT TO BE USED FOR CONSTRUCTION.
- ALL WORK TO BE CARRIED OUT IN ACCORDANCE WITH THE CURRENT BUILDING REGULATION.
- THIS DRAWING IS TO BE READ IN CONJUNCTION WITH THE RELEVANT STRUCTURAL ENGINEERS AND M&E ENGINEERS DRAWING AND SPECIFICATIONS.

Date Description Revision

Drawing Title : HOUSES PLANS, SECTIONS & ELEVATIONS			Rev.:	Drawing No.: PP-503
Date : 08.08.2024	Scale : 1:100@A1	Drawn by :		Checked by :
Project Title : FORTFIELD ROAD, TE	ERENURE, D6W			Job No. : 2202



29-31 William Street South, D02 EF22 Ireland T: 01 672 5907 E: dublin@urban-agency.com

THIS DRAWING IS COPYRIGHT. DO NOT SCALE. USE FIGURED DIMENSIONS ONLY.