

LEGEND


AREA WITHIN SOUTH DUBLIN COUNTY COUNCIL OWNERSHIP



AREA WITHIN DUBLIN CITY COUNCIL OWNERSHIP



PRIVATE SITE EXTENTS

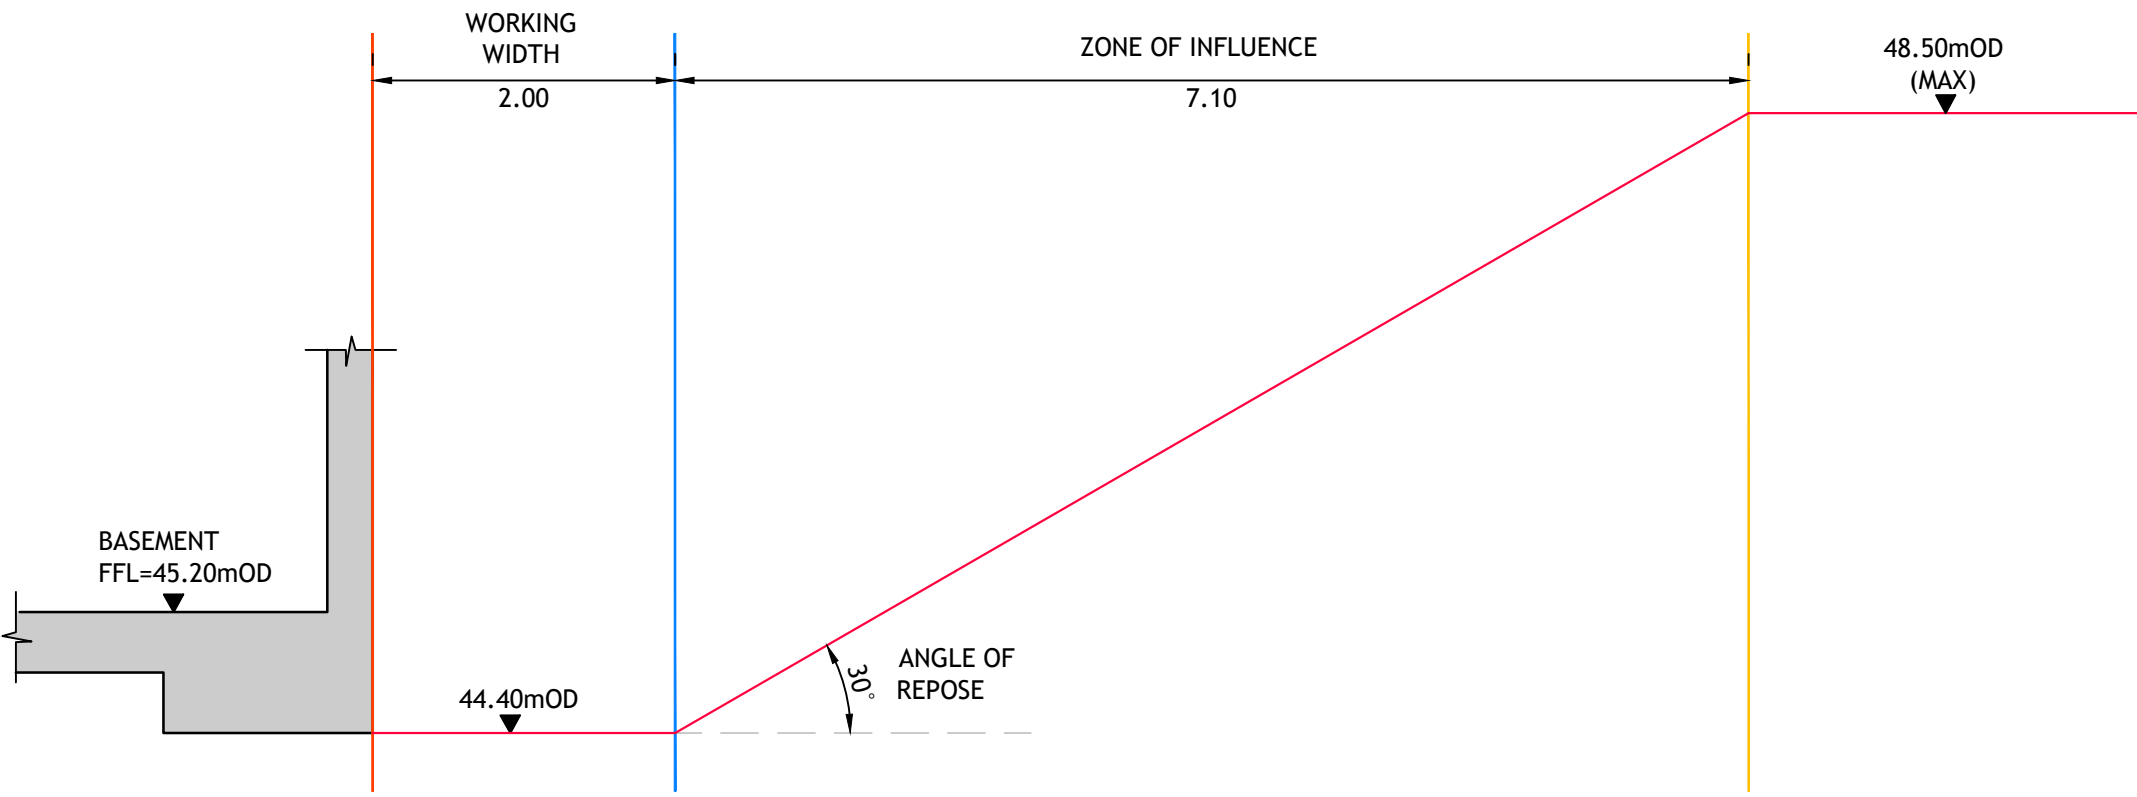

TYPICAL BASEMENT EXCAVATION SECTION

SCALE 1:50

Tailte Éireann Licence No. CYAL50378050
© Tailte Éireann - Surveying.

© PUNCH Consulting Engineers

This drawing and any design hereon is the copyright of the Consultants and must not be reproduced without their written consent.
All drawings remain the property of the Consultants.
Figured dimension only to be taken from this drawing.
Consultants to be informed immediately of any discrepancies before work proceeds.



Rev	Amendment	By	Date	Rev	Amendment	By	Date
C01	STAGE 3 LRD SUBMISSION	DAP	2024-08-19				
C02	STAGE 3 LRD SUBMISSION	DAP	2024-10-29				
C03	STAGE 3 LRD SUBMISSION	DAP	2024-12-06				

Rev	Amendment	By	Date

Client:

1 Celbridge West Land Limited

PUNCH
consulting engineers
Dublin | Limerick | Cork | Galway | Glasgow
Carnegie House Library Road,
Dun Laoghaire, Co. Dublin, A96 C7W7
t +353 1 271 2200 | w punchconsulting.com

Project:	FORTHFIELD ROAD, TERENURE, DUBLIN 6W
Title:	BASEMENT EXCAVATION - ZONE OF INFLUENCE EXTENTS (ANGLE OF REPOSE 30 DEGREES)
Drawn:	D. PERYSINAKI
Check:	P.J. MULCAHY
Engineer:	MC.DALY
Approved:	P. CASEY
Project No:	222102
Model Ref:	222102-PUNCH-XX-XX-M2-C-0130-0131
Scale @ A1:	1:500
Document:	222102-PUNCH-XX-XX-DR-C-0131
Revision No:	C03