


PLAN 2
SCALE 1:200

BIKE
SHELTER

Tailte Éireann Licence No. CYAL50378050
© Tailte Éireann - Surveying.

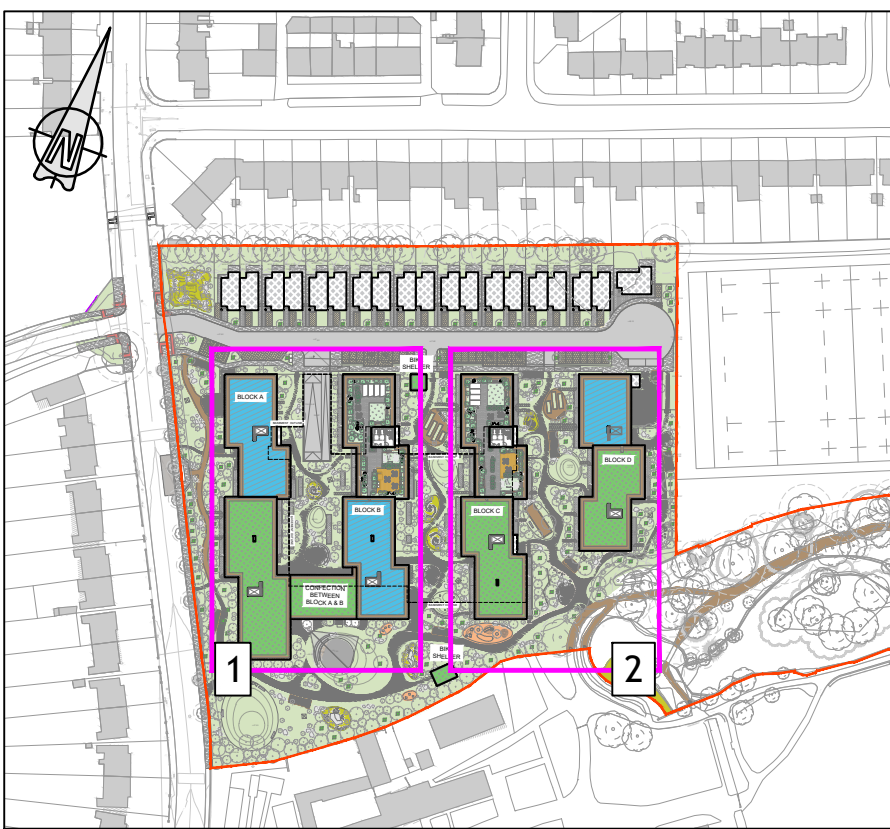


KEY PLAN
NOT TO SCALE

LEGEND

- PROPOSED BUILDING
- PROPOSED INTENSIVE GREEN ROOF
- PROPOSED EXTENSIVE GREEN ROOF
- PROPOSED EXTENT OF EXTENSIVE BLUE ROOF
- PRIVATE SITE EXTENTS

Location	Extensive Green Roof (m²)	Intensive Green Roof (m²)	Blue Roof with Extensive Green Roof (m²)	Total Green & Blue Roof Coverage (m²)	Total Roof Area (m²)	% Intensive, Extensive & Blue Roof Coverage
Block A	787.1		592.0	1379.1	1624.5	84.9%
Block B		308.6	570.4	879.0	1348.0	65.2%
Block C	570.5	299.9		870.4	1347.7	64.6%
Block D	480.7		332.9	813.7	982.7	82.8%
Roof Between Block A & Block B	284.0			284.0	332.5	85.4%
Bike Shelters	66.0			66.0	66.0	100.0%
TOTAL	2188.3	608.5	1495.4	4292.1	5701.3	75.3%

© PUNCH Consulting Engineers
This drawing and any design hereon is the copyright of the Consultants and must not be reproduced without their written consent.
All drawings remain the property of the Consultants.
Figured dimension only to be taken from this drawing.
Consultants to be informed immediately of any discrepancies before work proceeds.

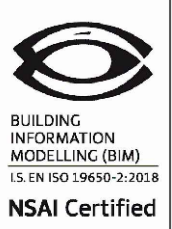

Rev	Amendment	By	Date	Rev	Amendment	By	Date
C01	STAGE 2 LRD SUBMISSION	DAP	2024-03-07				
C02	STAGE 2 LRD SUBMISSION	AF	2024-07-02				
C03	STAGE 3 LRD SUBMISSION	AF	2024-08-02				
C04	STAGE 3 LRD SUBMISSION	DAP	2024-09-24				
C05	STAGE 3 LRD SUBMISSION	DAP	2024-12-06				

Rev	Amendment	By	Date	Rev	Amendment	By	Date

Client:

1 Celbridge West Land Limited



Project:	FORTFIELD ROAD, TERENURE, DUBLIN 6W
Title:	SUDS LAYOUT - PROPOSED ROOF LAYOUTS BLOCK C & D
Drawn:	A. FERREIRA
Project No:	222102
Scale @ A1:	AS SHOWN
Date drawn:	FEBRUARY 2024
Model Ref:	222102-PUNCH-XX-XX-M2-C-0151-0152
Document No:	222102-PUNCH-XX-XX-DR-C-0152
Technician Check:	PJ. MULCAHY
Engineer Check:	MC. DALY
Approved:	P. CASEY
Drawing Status:	A0
Revision No:	C05