


|                         |              |        |         |         |         |         |         |         |        |  |  |
|-------------------------|--------------|--------|---------|---------|---------|---------|---------|---------|--------|--|--|
| Vert exaggeration = 5.0 | Datum = 45.0 |        |         |         |         |         |         |         |        |  |  |
| Link Name               |              | F1.000 | F1.001  | F1.002  | F1.003  | F1.004  | F1.005  | F1.006  |        |  |  |
| Section Type            |              | 225mm  | 225mm   | 225mm   | 225mm   | 225mm   | 225mm   | 225mm   |        |  |  |
| Slope (1:X)             |              | 1:60.0 | 1:150.2 | 1:150.1 | 1:201.1 | 1:200.0 | 1:200.0 | 1:200.0 |        |  |  |
| Cover Level (m)         |              | 48.400 | 48.250  | 48.200  | 48.000  | 48.250  | 48.000  | 48.400  | 48.800 |  |  |
| Invert Level (m)        |              | 47.675 | 47.446  | 47.367  | 47.130  | 47.064  | 46.996  | 46.904  | 46.759 |  |  |
| Length (m)              |              | 13.724 | 11.868  | 35.579  | 13.271  | 13.695  | 18.303  | 29.000  |        |  |  |

F1-0 TO F1-13 (OUTFALL) LONG SECTION

SCALE 1:250, 5x VERTICAL EXAGGERATION

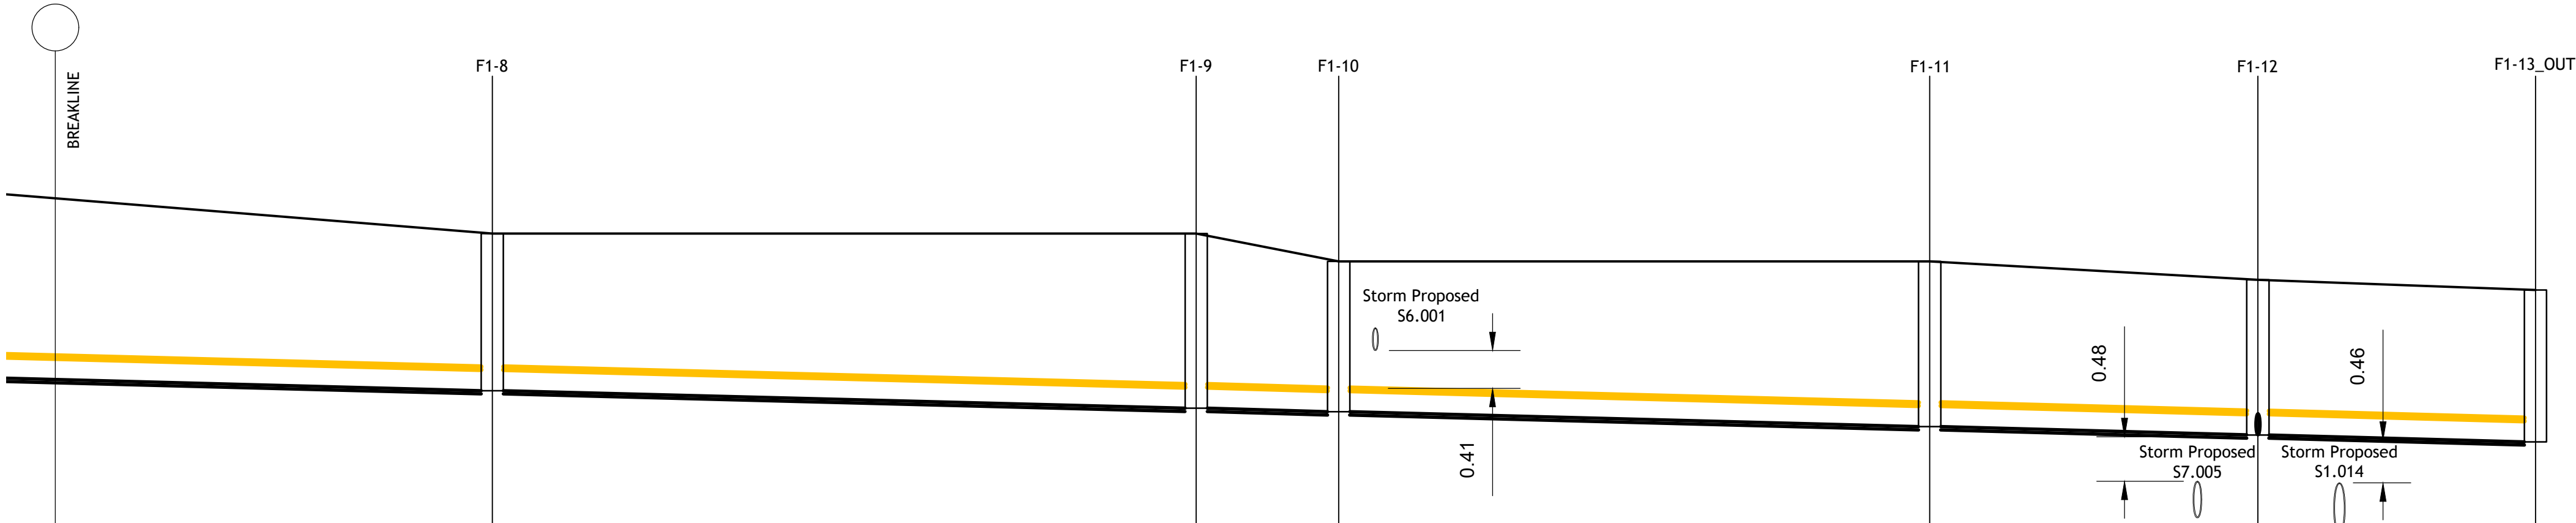

|                         |              |         |         |         |         |         |         |        |  |  |
|-------------------------|--------------|---------|---------|---------|---------|---------|---------|--------|--|--|
| Vert exaggeration = 5.0 | Datum = 45.0 |         |         |         |         |         |         |        |  |  |
| Link Name               |              | F1.007  | F1.008  | F1.009  | F1.010  | F1.011  | F1.012  |        |  |  |
| Section Type            |              | 225mm   | 225mm   | 225mm   | 225mm   | 225mm   | 225mm   |        |  |  |
| Slope (1:X)             |              | 1:200.0 | 1:200.0 | 1:200.0 | 1:200.0 | 1:200.0 | 1:200.0 |        |  |  |
| Cover Level (m)         |              |         | 48.300  | 48.300  | 48.000  | 48.000  | 47.800  | 47.690 |  |  |
| Invert Level (m)        |              |         | 46.603  | 46.413  | 46.375  | 46.215  | 46.126  | 46.050 |  |  |
| Length (m)              |              | 31.106  | 38.042  | 7.699   | 31.942  | 17.733  | 15.005  |        |  |  |

F1-0 TO F1-13 (OUTFALL) LONG SECTION - CONTINUATION

SCALE 1:250, 5x VERTICAL EXAGGERATION

© PUNCH Consulting Engineers

This drawing and any design hereon is the copyright of the Consultants and must not be reproduced without their written consent.  
All drawings remain the property of the Consultants.  
Figured dimension only to be taken from this drawing.  
Consultants to be informed immediately of any discrepancies before work proceeds.



| Rev | Amendment              | By  | Date       | Rev | Amendment | By | Date |
|-----|------------------------|-----|------------|-----|-----------|----|------|
| C01 | STAGE 2 LRD SUBMISSION | DAP | 2024-03-07 |     |           |    |      |
| C02 | STAGE 3 LRD SUBMISSION | AF  | 2024-08-02 |     |           |    |      |
| C03 | STAGE 3 LRD SUBMISSION | AF  | 2024-12-06 |     |           |    |      |
|     |                        |     |            |     |           |    |      |
|     |                        |     |            |     |           |    |      |
Client: 1 Celbridge West Land Limited



|                                                               |                                          |                     |  |                  |                 |  |
|---------------------------------------------------------------|------------------------------------------|---------------------|--|------------------|-----------------|--|
| Project: <b>FORTFIELD ROAD, TERENURE, DUBLIN 6W</b>           |                                          |                     |  |                  |                 |  |
| Title: <b>GROUND LEVEL FOUL WATER LONG SECTIONS - SHEET 1</b> |                                          |                     |  |                  |                 |  |
| Drawn:                                                        | Date drawn:                              | Technician Check:   |  | Engineer Check:  | Approved:       |  |
| <b>A. FERREIRA</b>                                            | <b>FEBRUARY 2024</b>                     | <b>P.J. MULCAHY</b> |  | <b>M.C. DALY</b> | <b>P. CASEY</b> |  |
| Project No:                                                   | Model Ref:                               | Drawing Status:     |  |                  | A0              |  |
| <b>222102</b>                                                 | <b>222102-PUNCH-XX-XX-M2-C-0175-0179</b> |                     |  |                  |                 |  |
| Scale @ A1:                                                   | Document No:                             | Revision No:        |  |                  | C03             |  |
| <b>AS SHOWN</b>                                               | <b>222102-PUNCH-XX-XX-DR-C-0175</b>      |                     |  |                  |                 |  |