


Vert exaggeration = 5.0
Datum = 45.0

Link Name		F2.000	F2.001	F2.002	
Section Type		225mm	225mm	225mm	
Slope (1:X)		1:200.0	1:200.0	1:200.0	
Cover Level (m)		48.000	48.100	47.950	47.800
Invert Level (m)		47.225	46.956	46.751	46.557
Length (m)		53.862	40.925	38.834	

F2-0 TO F1-12 LONG SECTION

SCALE 1:250, 5x VERTICAL EXAGGERATION

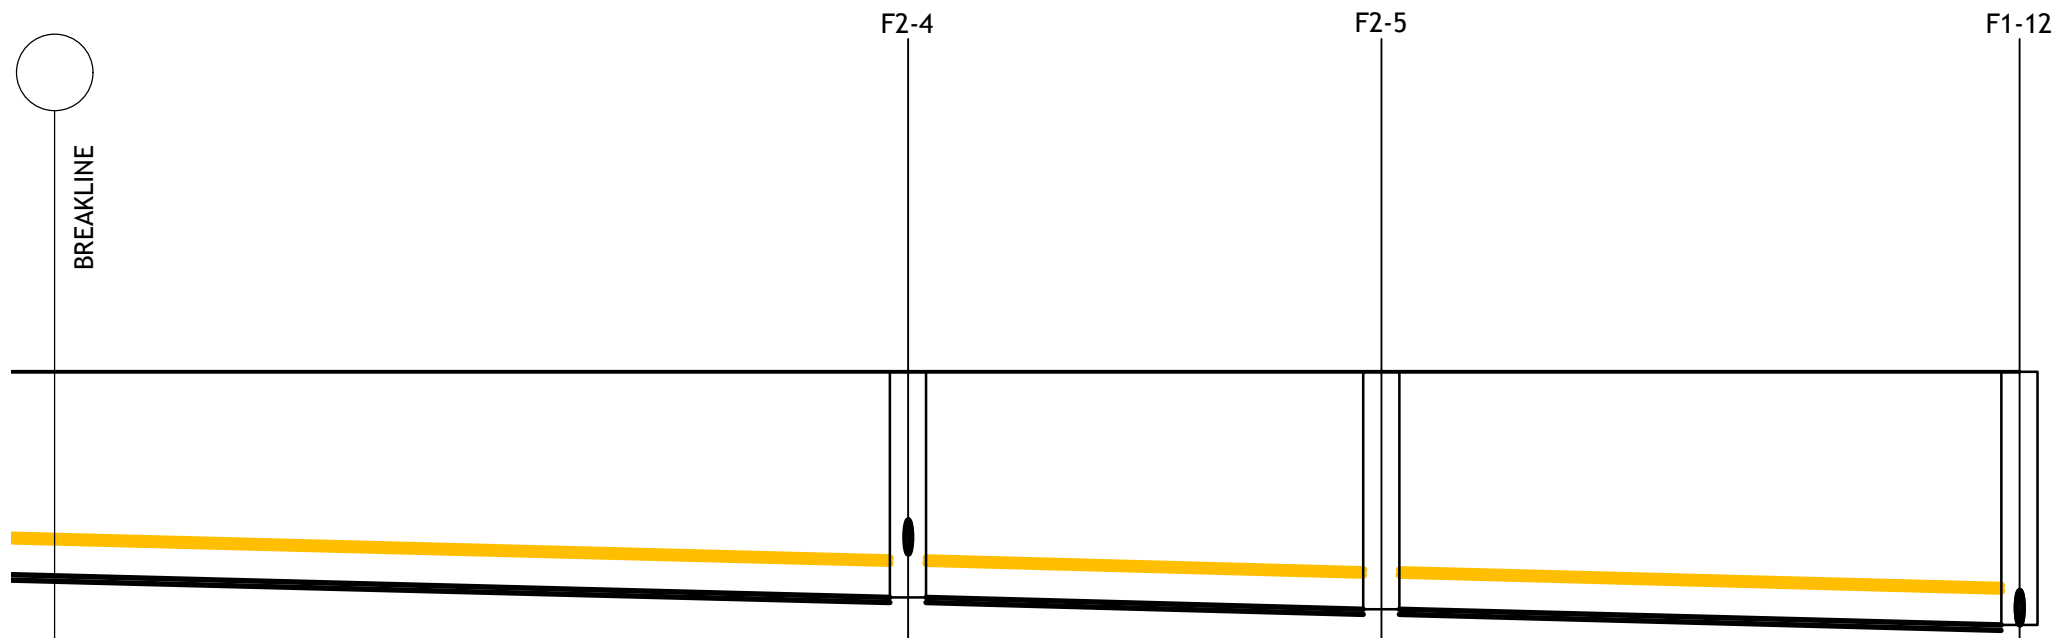

Vert exaggeration = 5.0
Datum = 45.0

Link Name		F2.003	F2.004	F2.005	
Section Type		225mm	225mm	225mm	
Slope (1:X)		1:200.0	1:200.0	1:200.0	
Cover Level (m)			47.800	47.800	47.800
Invert Level (m)			46.308	46.230	46.125
Length (m)		49.720	15.653	21.100	

F2-0 TO F1-12 LONG SECTION -
CONTINUATION

SCALE 1:250, 5x VERTICAL EXAGGERATION

© PUNCH Consulting Engineers

This drawing and any design hereon is the copyright of the Consultants and must not be reproduced without their written consent. All drawings remain the property of the Consultants. Figured dimension only to be taken from this drawing. Consultants to be informed immediately of any discrepancies before work proceeds.



Rev	Amendment	By	Date
C01	STAGE 2 LRD SUBMISSION	DAP	2024-03-07
C02	STAGE 3 LRD SUBMISSION	AF	2024-08-02
C03	STAGE 3 LRD SUBMISSION	AF	2024-12-06

Rev	Amendment	By	Date

Client:

1 Celbridge West Land Limited



Project:		FORTFIELD ROAD, TERENURE, DUBLIN 6W							
Title:		GROUND LEVEL FOUL WATER LONG SECTIONS - SHEET 2							
Drawn:	A. FERREIRA	Date drawn:	FEBRUARY 2024	Technician Check:	P.J. MULCAHY	Engineer Check:	M.C. DALY	Approved:	P. CASEY
Project No:	222102	Model Ref:	222102-PUNCH-XX-XX-M2-C-0175-0179	Drawing Status:	A0				
Scale @ A1:	AS SHOWN	Document No:	222102-PUNCH-XX-XX-DR-C-0176			Revision No:	C03		