


Link Name		F3.000	
Section Type		225mm	
Slope (1:X)		1:150.0	
Cover Level (m)	48.200		47.950
Invert Level (m)	47.425		46.955
Length (m)		70.434	

F3-0 TO F2-2 LONG SECTION


SCALE 1:250, 5x VERTICAL EXAGGERATION

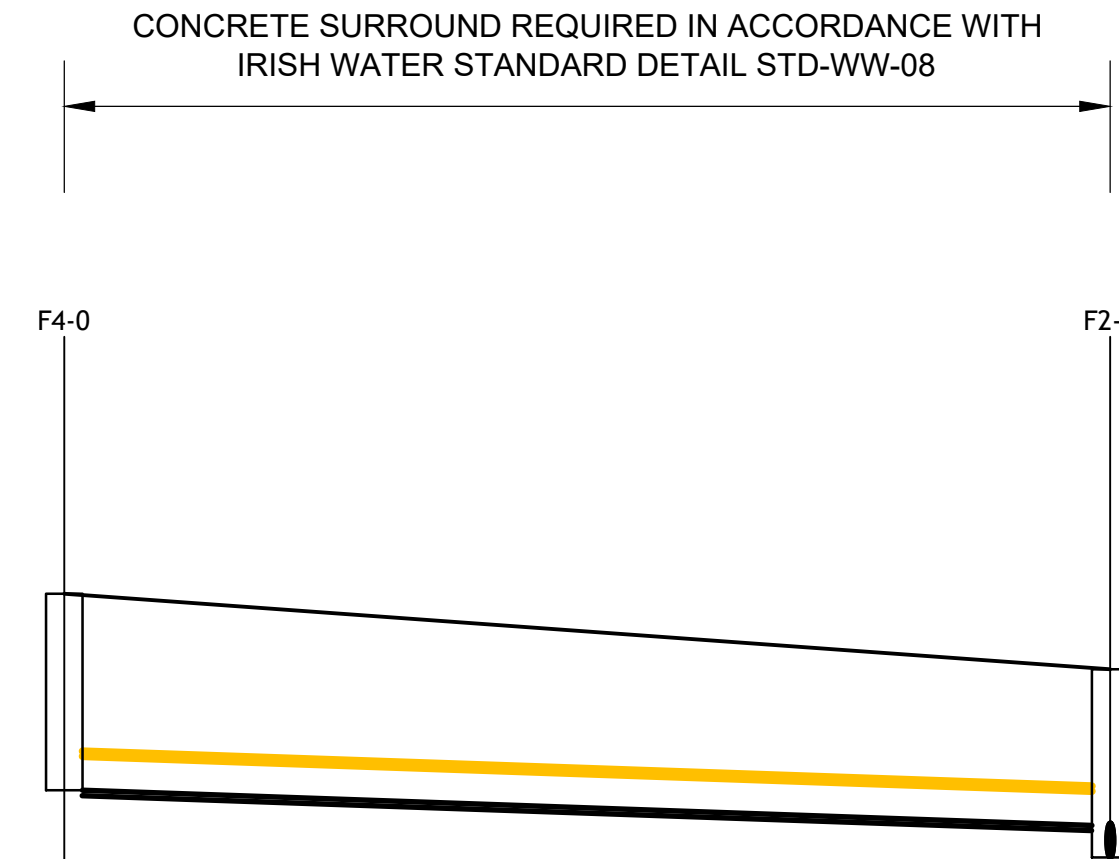

Link Name		F4.000	
Section Type		225mm	
Slope (1:X)		1:150.0	
Cover Level (m)	48.300		47.800
Invert Level (m)	47.000		46.769
Length (m)		34.576	

F4-0 TO F2-3 LONG SECTION

SCALE 1:250, 5x VERTICAL EXAGGERATION

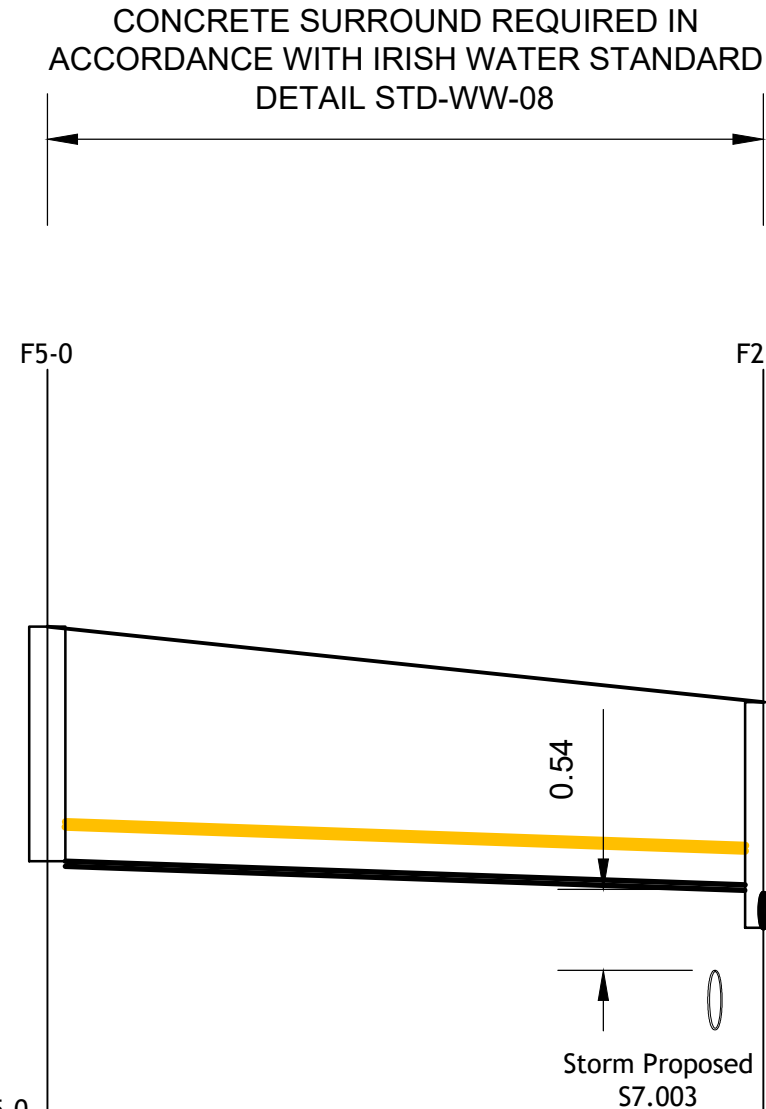

Link Name		F5.000	
Section Type		225mm	
Slope (1:X)		1:150.0	
Cover Level (m)	48.300		47.800
Invert Level (m)	46.750		46.592
Length (m)		23.674	

F5-0 TO F2-4 LONG SECTION

SCALE 1:250, 5x VERTICAL EXAGGERATION

© PUNCH Consulting Engineers

This drawing and any design hereon is the copyright of the Consultants and must not be reproduced without their written consent. All drawings remain the property of the Consultants. Figured dimension only to be taken from this drawing. Consultants to be informed immediately of any discrepancies before work proceeds.



Rev	Amendment	By	Date	Rev	Amendment	By	Date
C01	STAGE 2 LRD SUBMISSION	DAP	2024-03-07				
C02	STAGE 3 LRD SUBMISSION	AF	2024-08-02				
C03	STAGE 3 LRD SUBMISSION	AF	2024-12-06				

Rev	Amendment	By	Date	Rev	Amendment	By	Date

Client:	1 Celbridge West Land Limited
---------	-------------------------------



Project:		FORTFIELD ROAD, TERENURE, DUBLIN 6W							
Title:		GROUND LEVEL FOUL WATER LONG SECTIONS - SHEET 3							
Drawn:	A. FERREIRA	Date drawn:	FEBRUARY 2024	Technician Check:	P.J. MULCAHY	Engineer Check:	M.C. DALY	Approved:	P. CASEY
Project No:	222102	Model Ref:	222102-PUNCH-XX-XX-M2-C-0175-0179		Drawing Status:	A0			
Scale as shown:	AS SHOWN	Document No:	222102-PUNCH-XX-XX-DR-C-0177		Revision No:	C03			