



F20-0 TO PUMPING STATION LONG SECTION

SCALE 1:250, 5x VERTICAL EXAGGERATION

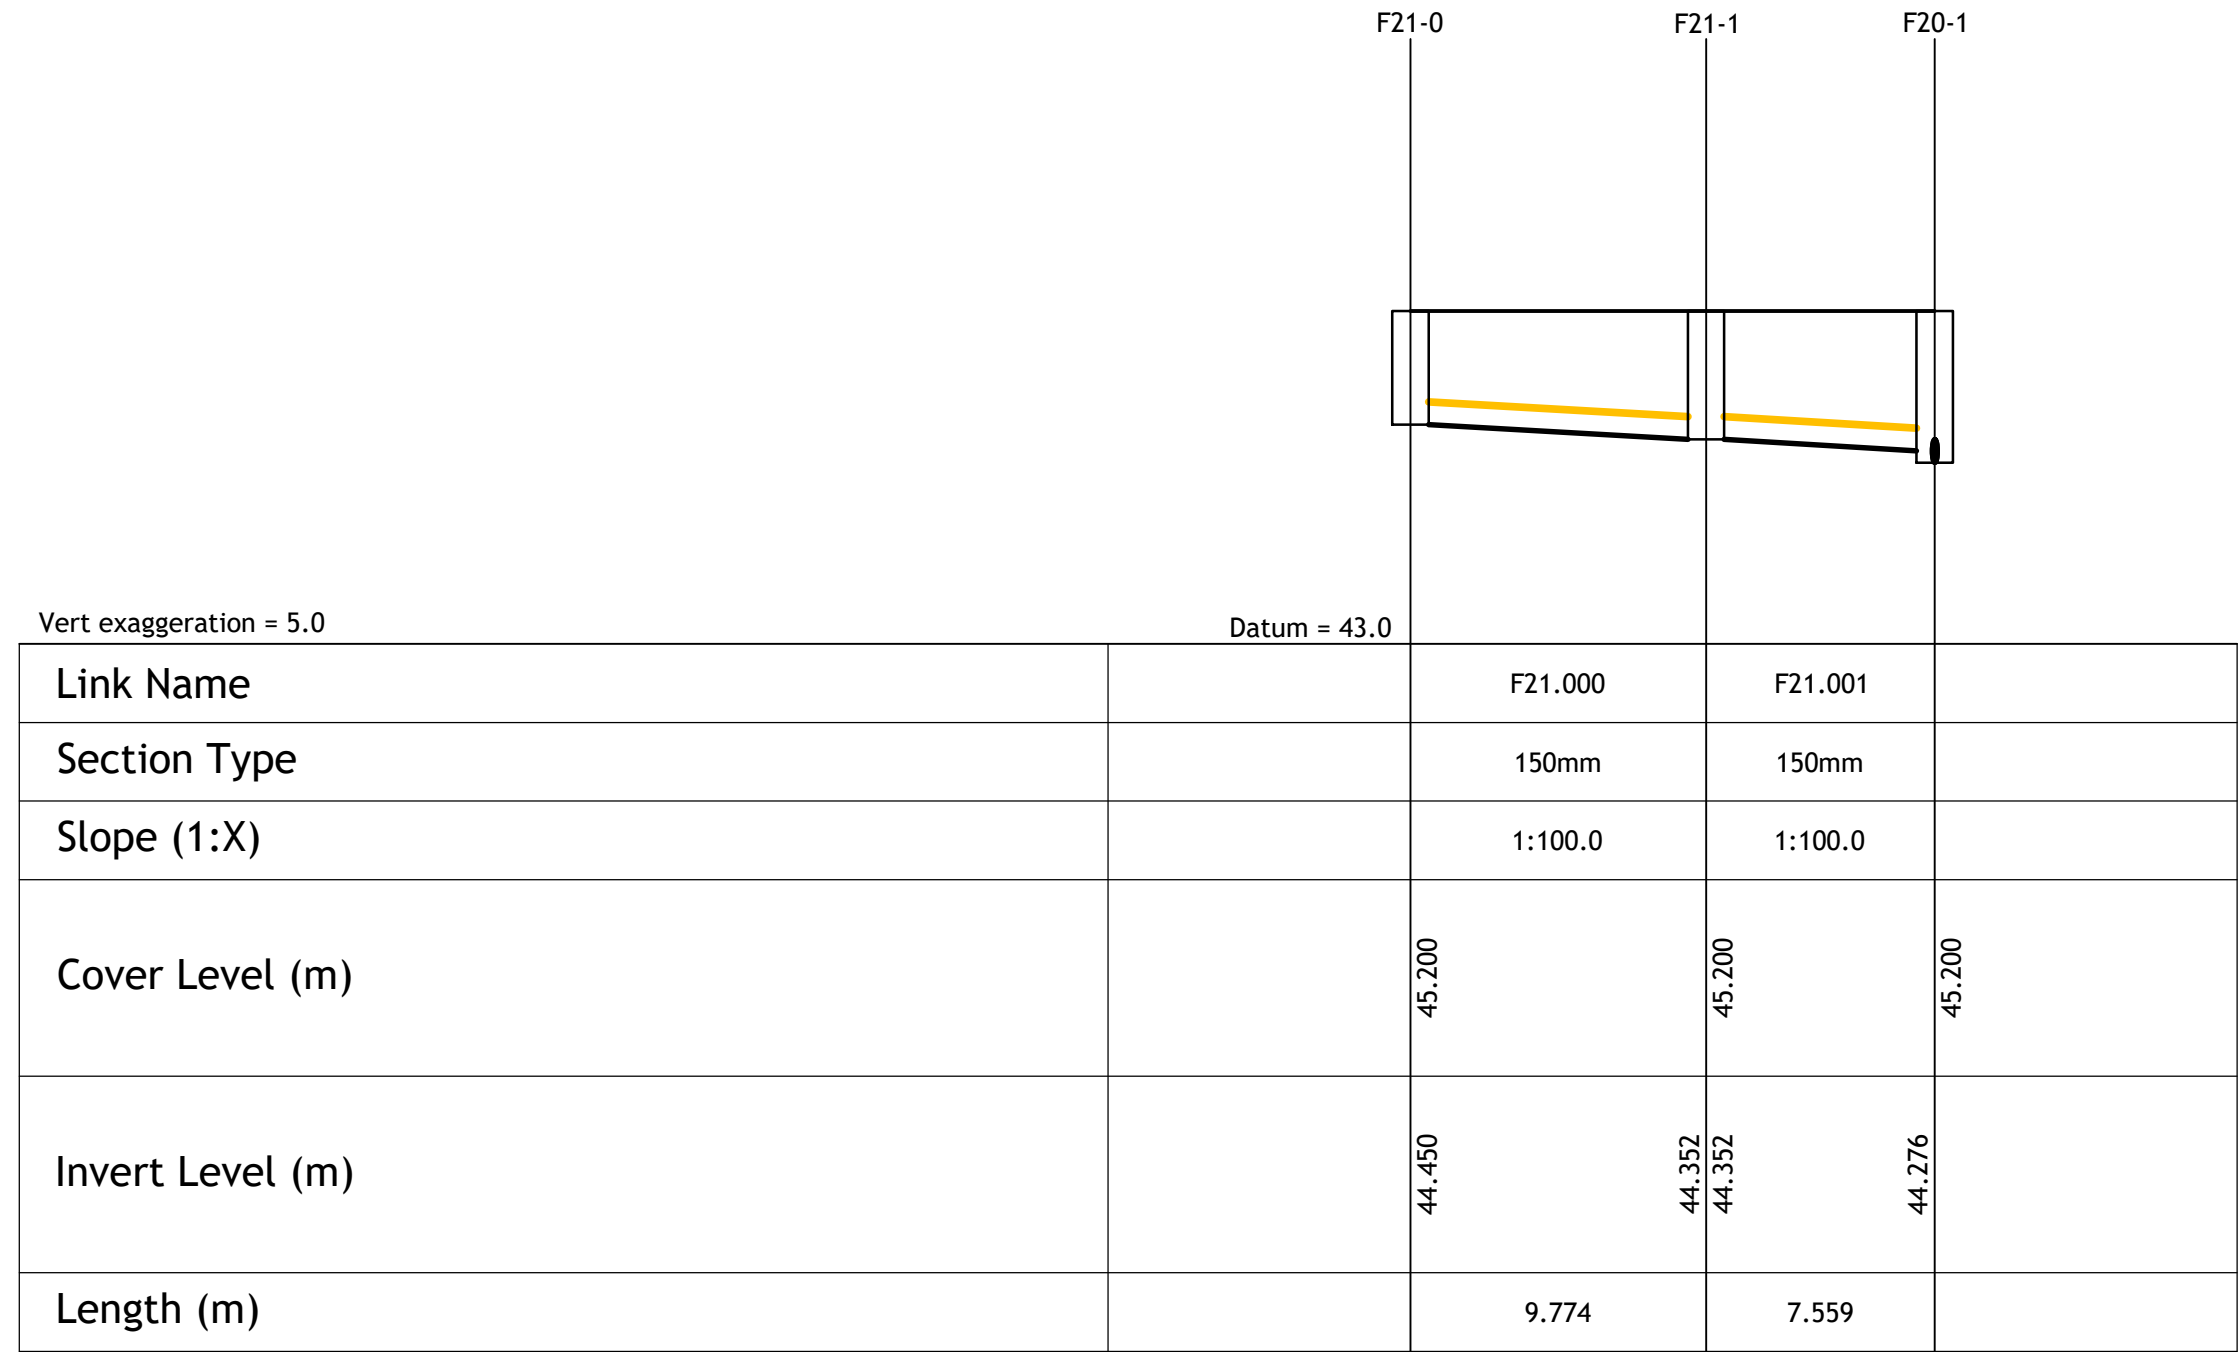

F21-0 TO F20-1 LONG SECTION

SCALE 1:250, 5x VERTICAL EXAGGERATION

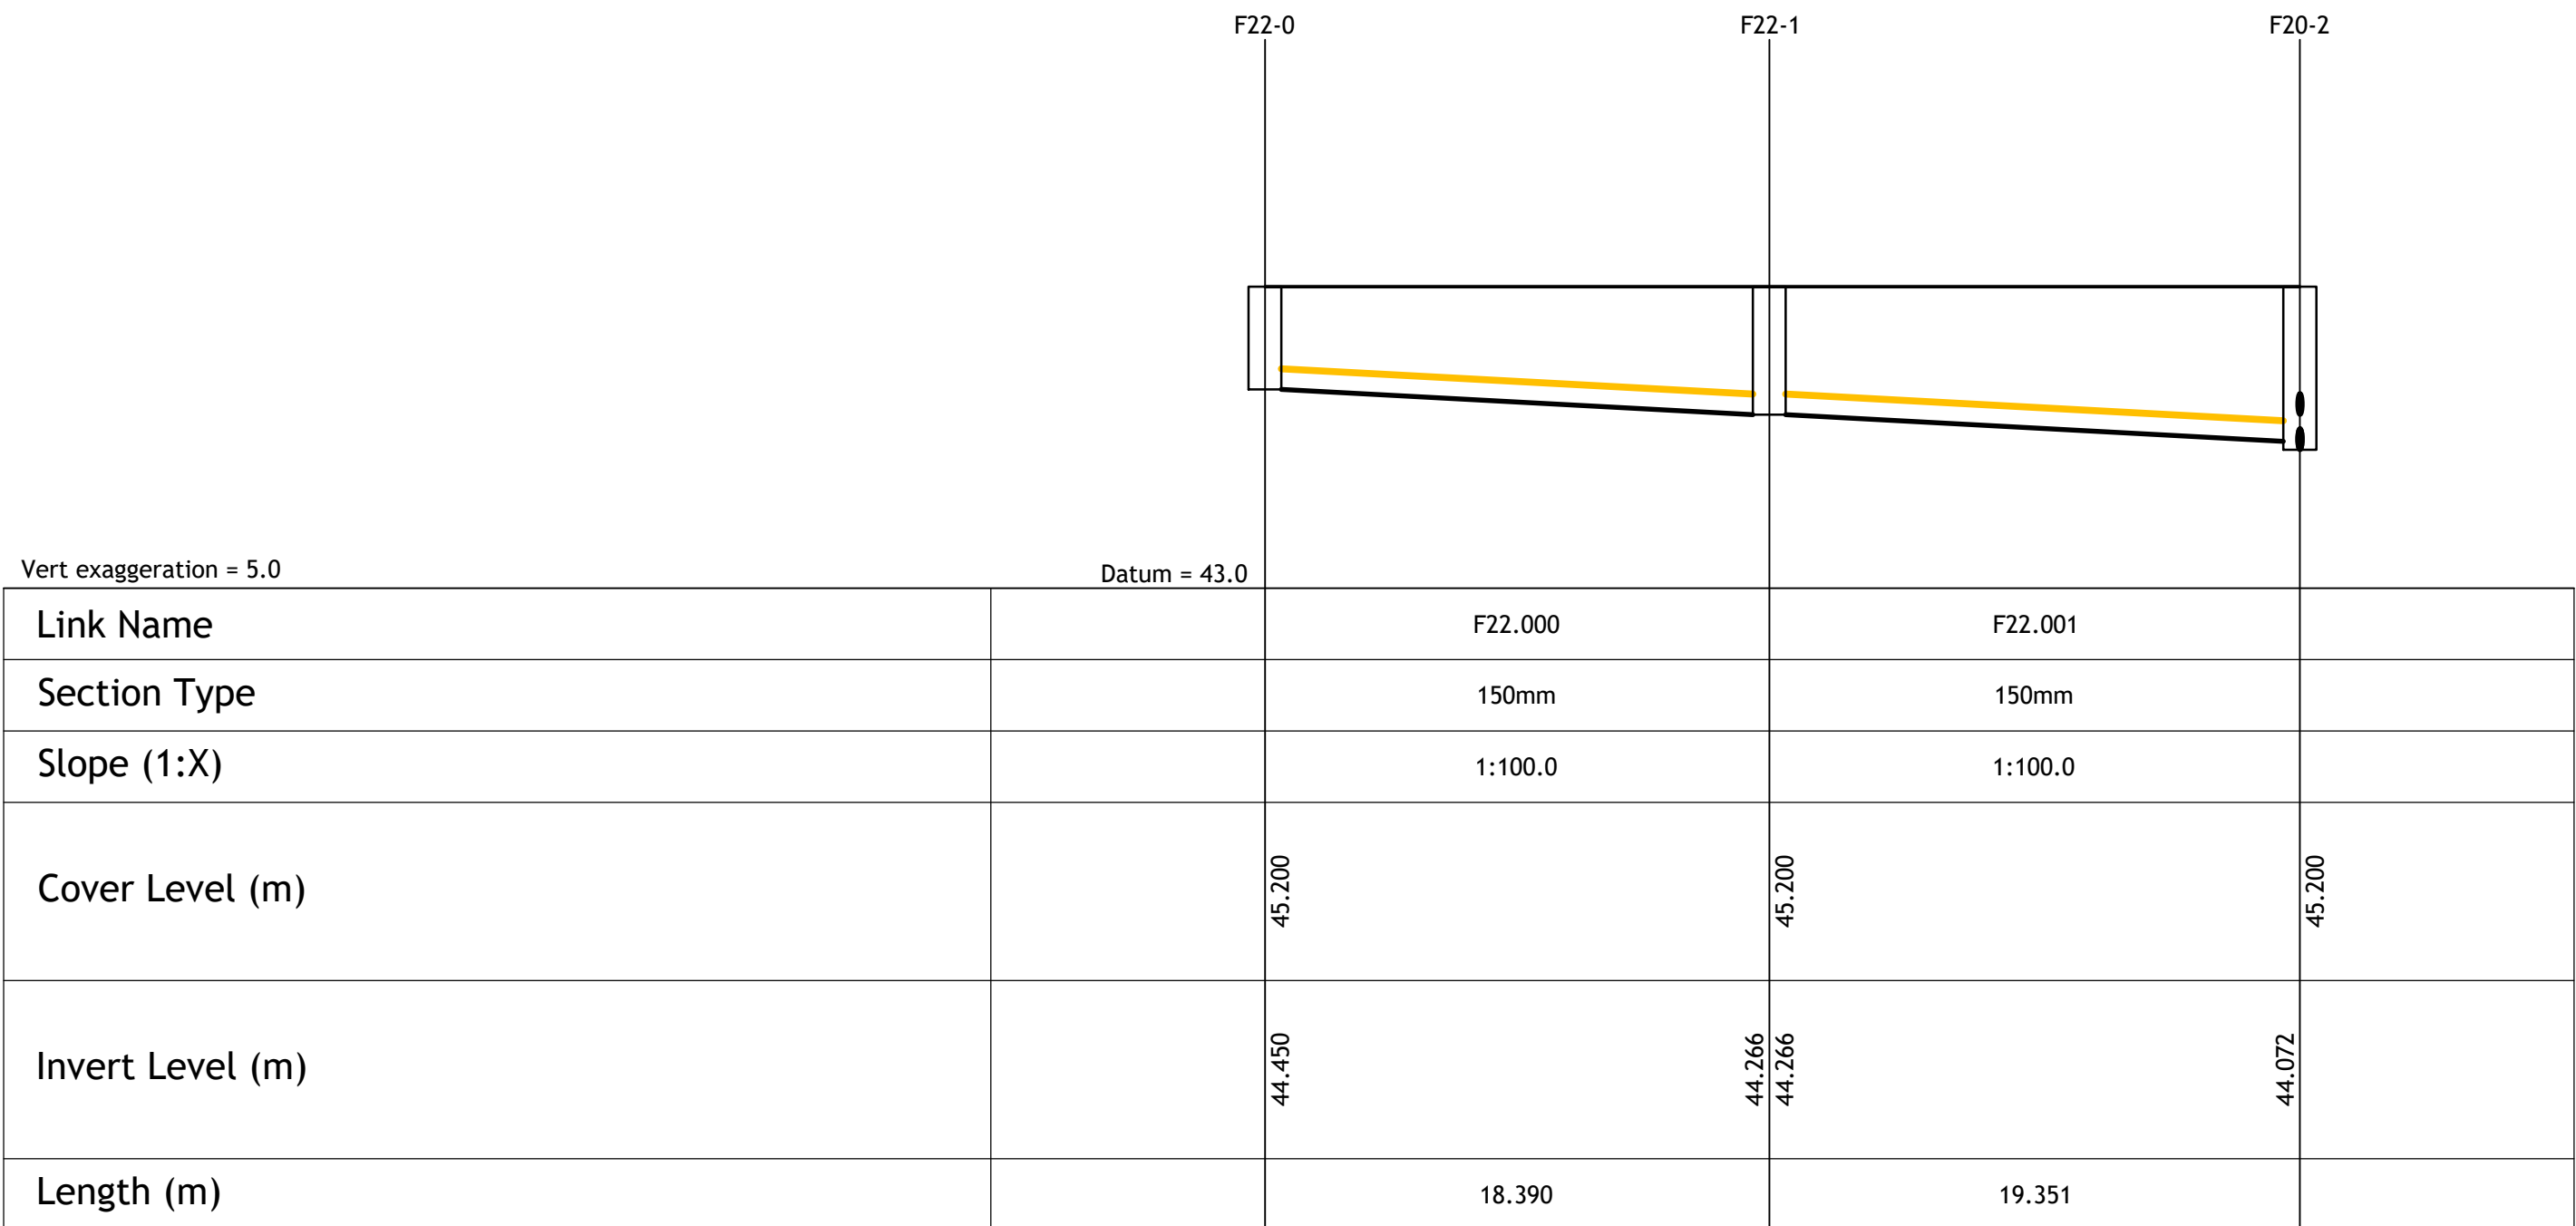

F22-0 TO F20-2 LONG SECTION

SCALE 1:250, 5x VERTICAL EXAGGERATION

Rev	Amendment	By	Date
C01	STAGE 2 LRD SUBMISSION	DAP	2024-03-07
C02	STAGE 3 LRD SUBMISSION	AF	2024-08-02
C03	STAGE 3 LRD SUBMISSION	AF	2024-12-06

Rev	Amendment	By	Date

Client:
1 Celbridge West Land Limited

Project: FORTFIELD ROAD, TERENURE, DUBLIN 6W					
Title: BASEMENT FOUL WATER LONG SECTIONS - SHEET 1					
Drawn: A. FERREIRA	Date drawn: FEBRUARY 2024	Technician Check: P.J. MULCAHY	Engineer Check: MC. DALY	Approved: P. CASEY	
Project No: 222102	Model Ref: 222102-PUNCH-XX-XX-M2-C-0175-0179			Drawing Status: A0	
Scale: AS SHOWN	Document No: 222102-PUNCH-XX-XX-DR-C-0178			Revision No: C03	