


Vert exaggeration = 5.0		Datum = 43.0	
Link Name		F23.000	
Section Type		150mm	
Slope (1:X)		1:100.0	
Cover Level (m)	45.200		45.200
Invert Level (m)	44.450		44.267
Length (m)		18.338	

F23-0 TO F20-2 LONG SECTION

SCALE 1:250, 5x VERTICAL EXAGGERATION

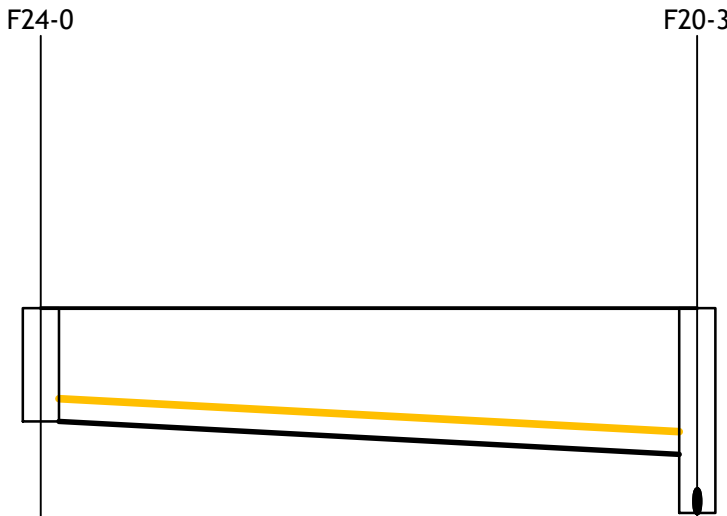

Vert exaggeration = 5.0		Datum = 42.0	
Link Name		F24.000	
Section Type		150mm	
Slope (1:X)		1:100.0	
Cover Level (m)	45.200		45.200
Invert Level (m)	44.450		44.233
Length (m)		21.701	

F24-0 TO F20-3 LONG SECTION

SCALE 1:250, 5x VERTICAL EXAGGERATION

© PUNCH Consulting Engineers

This drawing and any design hereon is the copyright of the Consultants and must not be reproduced without their written consent. All drawings remain the property of the Consultants. Figured dimension only to be taken from this drawing. Consultants to be informed immediately of any discrepancies before work proceeds.

COLOUR DRAWING



Rev	Amendment	By	Date
C01	STAGE 2 LRD SUBMISSION	DAP	2024-03-07
C02	STAGE 3 LRD SUBMISSION	AF	2024-08-02
C03	STAGE 3 LRD SUBMISSION	AF	2024-12-06

Rev	Amendment	By	Date

Client:
1 Celbridge West Land Limited



Project: FORTFIELD ROAD, TERENURE, DUBLIN 6W			
Title: BASEMENT FOUL WATER LONG SECTIONS - SHEET 2			
Drawn: A. FERREIRA	Date drawn: FEBRUARY 2024	Technician Check: P.J. MULCAHY	Engineer Check: MC. DALY
Project No: 222102	Model Ref: 222102-PUNCH-XX-XX-M2-C-0175-0179	Drawing Status: A0	Approved: P. CASEY
Scale @ A1: AS SHOWN	Document No: 222102-PUNCH-XX-XX-DR-C-0179	Revision No: C03	