



Vert exaggeration = 5.0		Datum = 44.0	
Link Name		S4.001	
Section Type		150mm	
Slope (1:X)		1:80.0	
Cover Level (m)		48.400	48.400
Invert Level (m)		47.500	47.429
Length (m)		5.709	

SIC4-0 TO S1-6 LONG SECTION

SCALE 1:250, 5x VERTICAL EXAGGERATION



Vert exaggeration = 5.0		Datum = 44.0	
Link Name		S5.001	
Section Type		225mm	
Slope (1:X)		1:80.0	
Cover Level (m)		48.000	48.000
Invert Level (m)		47.425	47.366
Length (m)		4.689	

SIC5-0 TO S1-7 LONG SECTION


SCALE 1:250, 5x VERTICAL EXAGGERATION



Vert exaggeration = 5.0		Datum = 44.0	
Link Name		S6.001	
Section Type		225mm	
Slope (1:X)		1:80.0	
Cover Level (m)		48.300	48.100
Invert Level (m)		47.125	46.955
Length (m)		13.566	

SIC6-0 TO S1-12 LONG SECTION

SCALE 1:250, 5x VERTICAL EXAGGERATION

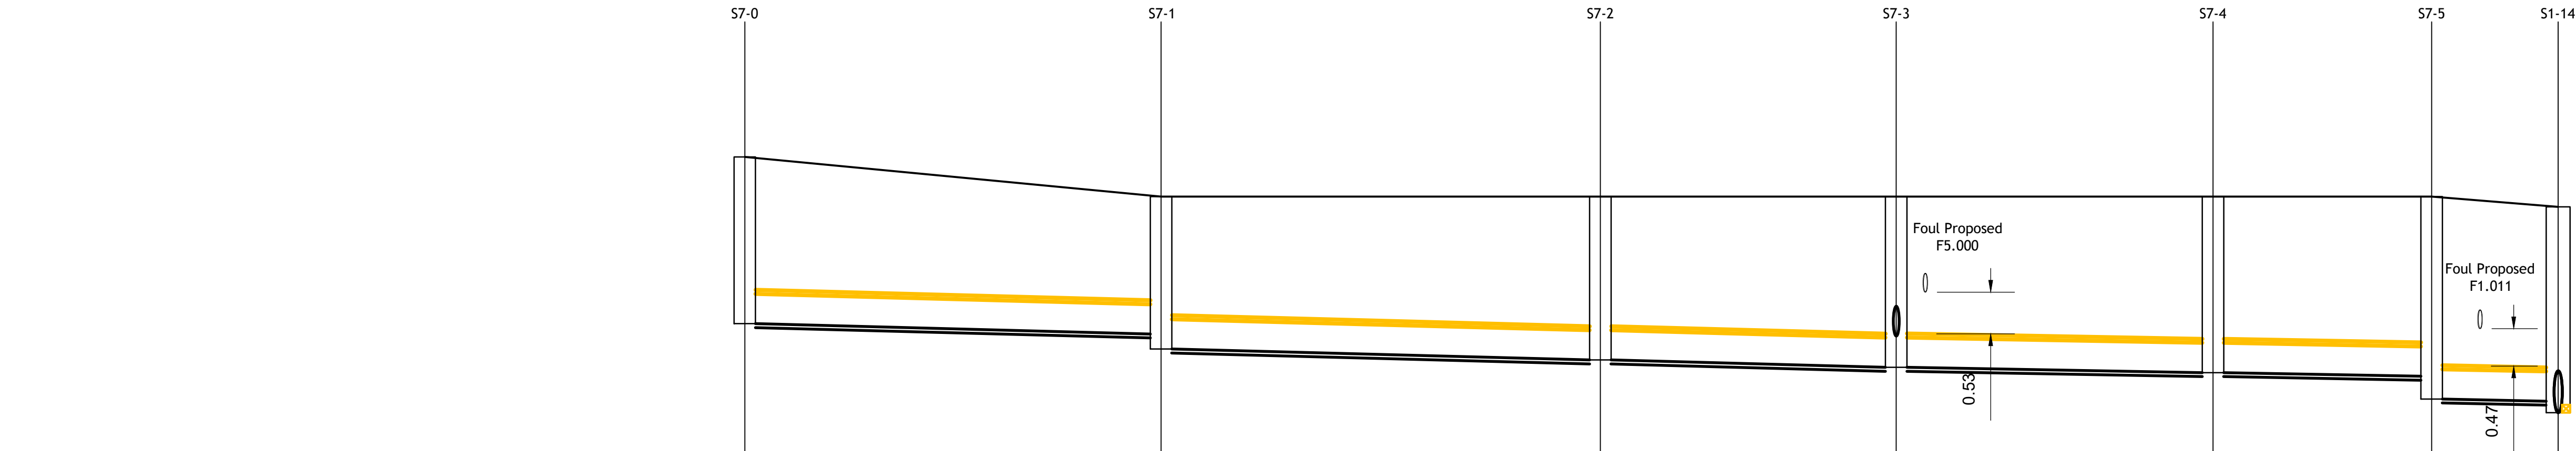

Vert exaggeration = 5.0		Datum = 44.0						
Link Name		S7.000	S7.001	S7.002	S7.003	S7.004	S7.005	
Section Type		375mm	375mm	375mm	375mm	375mm	375mm	
Slope (1:X)		1:200.0	1:200.0	1:200.0	1:300.0	1:300.0	1:300.0	
Cover Level (m)		48.300	47.800	47.800	47.800	47.800	47.800	47.670
Invert Level (m)		46.200	46.069 45.880	45.742 45.742	45.649 45.649	45.583 45.583	45.537 45.250	45.223
Length (m)		26.200	27.644	18.617	19.935	13.759	7.956	

S7-0 TO S1-14 LONG SECTION

SCALE 1:250, 5x VERTICAL EXAGGERATION

© PUNCH Consulting Engineers

This drawing and any design hereon is the copyright of the Consultants and must not be reproduced without their written consent.
All drawings remain the property of the Consultants.
Figured dimension only to be taken from this drawing.
Consultants to be informed immediately of any discrepancies before work proceeds.



Rev	Amendment	By	Date	Rev	Amendment	By	Date	Client:
C01	STAGE 2 LRD SUBMISSION	DAP	2024-03-07					1 Celbridge West Land Limited
C02	STAGE 3 LRD SUBMISSION	AF	2024-08-02					
C03	STAGE 3 LRD SUBMISSION	AF	2024-12-06					



Project: FORTFIELD ROAD, TERENURE, DUBLIN 6W			
Title: SURFACE WATER LONG SECTIONS - SHEET 3			
Drawn: A. FERREIRA	Date: FEBRUARY 2024	Technician Check: P.J. MULCAHY	Engineer Check: MC. DALY
Project No: 222102	Model Ref: 222102-PUNCH-XX-XX-M2-C-0200-0204	Drawing Status: A0	Revision No: C03
Scale: AS SHOWN	Document: 222102-PUNCH-XX-XX-DR-C-0202		