



PLAN 1
SCALE 1:250

LEGEND

- PRIVATE SITE EXTENTS
- OUTLINE OF PROPOSED BUILDINGS
- EXISTING FOUL MANHOLE
- EXISTING FOUL SEWER
- PROPOSED WATERMAIN
REFER PUNCH DRAWING No
222102-PUNCH-XX-XX-DR-C-0300
- EXISTING STORM SEWER
- EXISTING SURFACE WATER MANHOLE
- EXISTING WATERMAIN (FROM RECORDS)
- EXISTING WATERMAIN ABANDONED

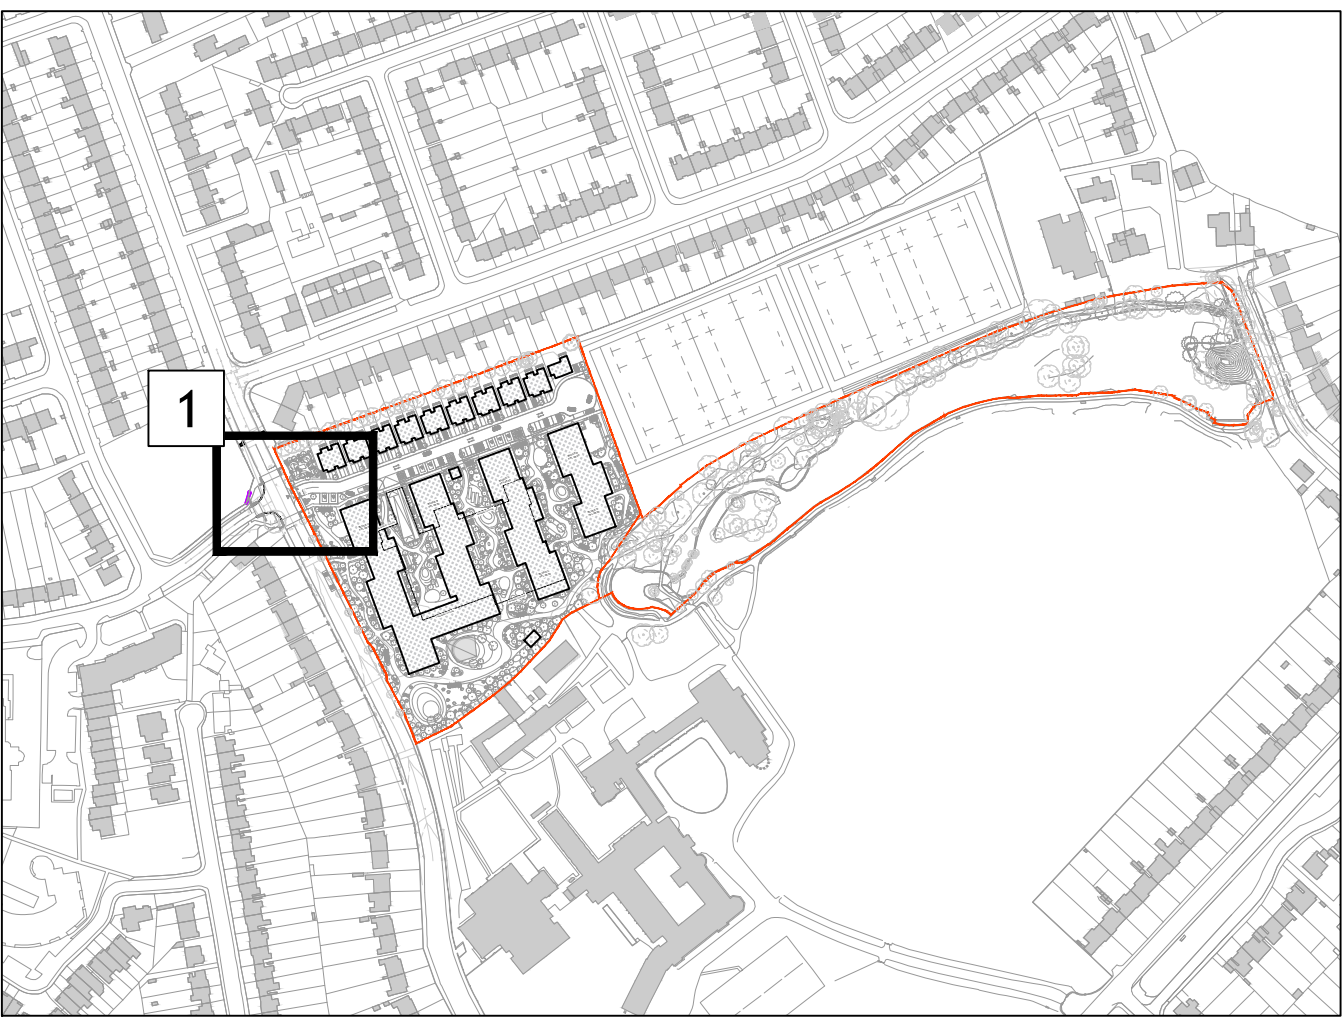

KEY PLAN
NOT TO SCALE

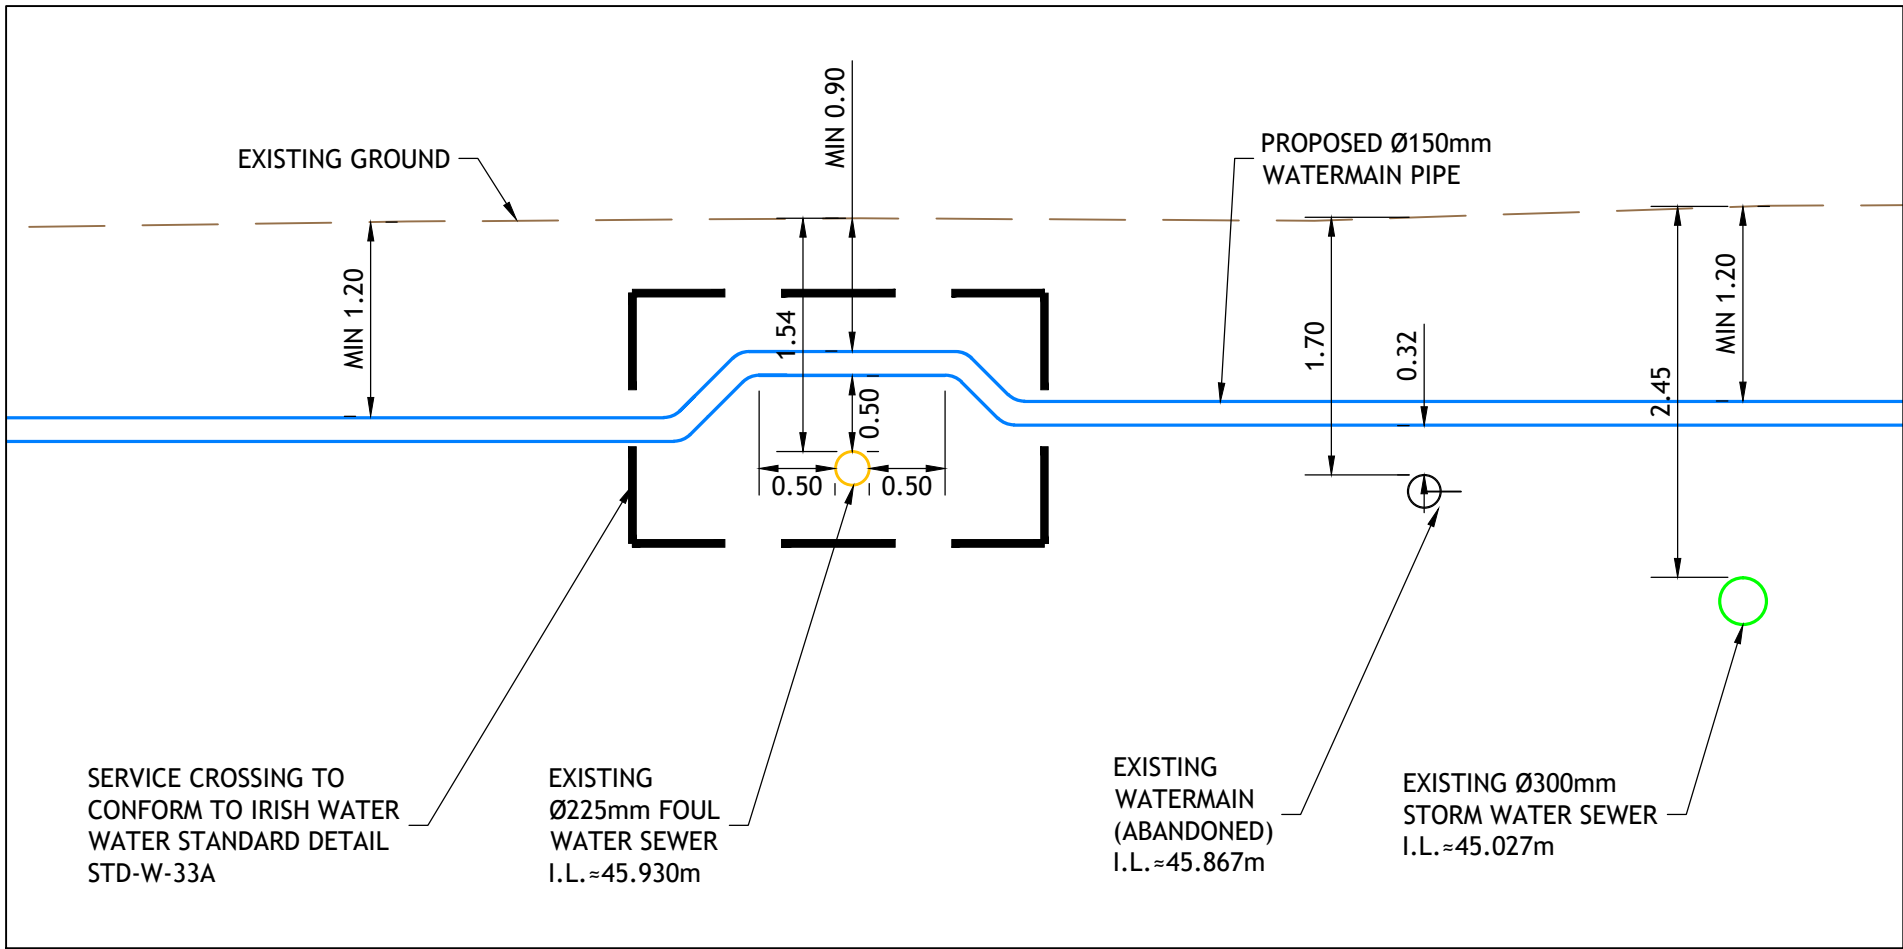

SECTION A-A
SCALE 1:50

Tailte Éireann Licence No. CYAL50378050
© Tailte Éireann - Surveying.

© PUNCH Consulting Engineers
This drawing and any design hereon is the copyright of the Consultants and must not be reproduced without their written consent.
All drawings remain the property of the Consultants.
Figured dimension only to be taken from this drawing.
Consultants to be informed immediately of any discrepancies before work proceeds.



Rev	Amendment	By	Date	Rev	Amendment	By	Date	Client:
C01	STAGE 2 LRD SUBMISSION	DAP	2024-03-07					
C02	STAGE 3 LRD SUBMISSION	DAP	2024-07-25					
C03	STAGE 3 LRD SUBMISSION	AF	2024-12-06					

PUNCH
consulting engineers
Dublin | Limerick | Cork | Galway | Glasgow
Carnegie House Library Road,
Dun Laoghaire, Co. Dublin, A96 C7W7
t +353 1 271 2200 | w punchconsulting.com

Project:	FORTFIELD ROAD, TERENURE, DUBLIN 6W
Title:	EXISTING SERVICES INTERFACE WITH PROPOSED WATERMAIN
Drawn:	A. FERREIRA
Project No:	222102
Scale @ A1:	AS SHOWN
Date drawn:	FEBRUARY 2024
Model Ref:	222102-PUNCH-XX-XX-M2-C-0350
Document No:	222102-PUNCH-XX-XX-DR-C-0350
Technician Check:	P.J. MULCAHY
Engineer Check:	D. MORETON
Approved:	P. CASEY
Drawing Status:	A0
Revision No:	C03