

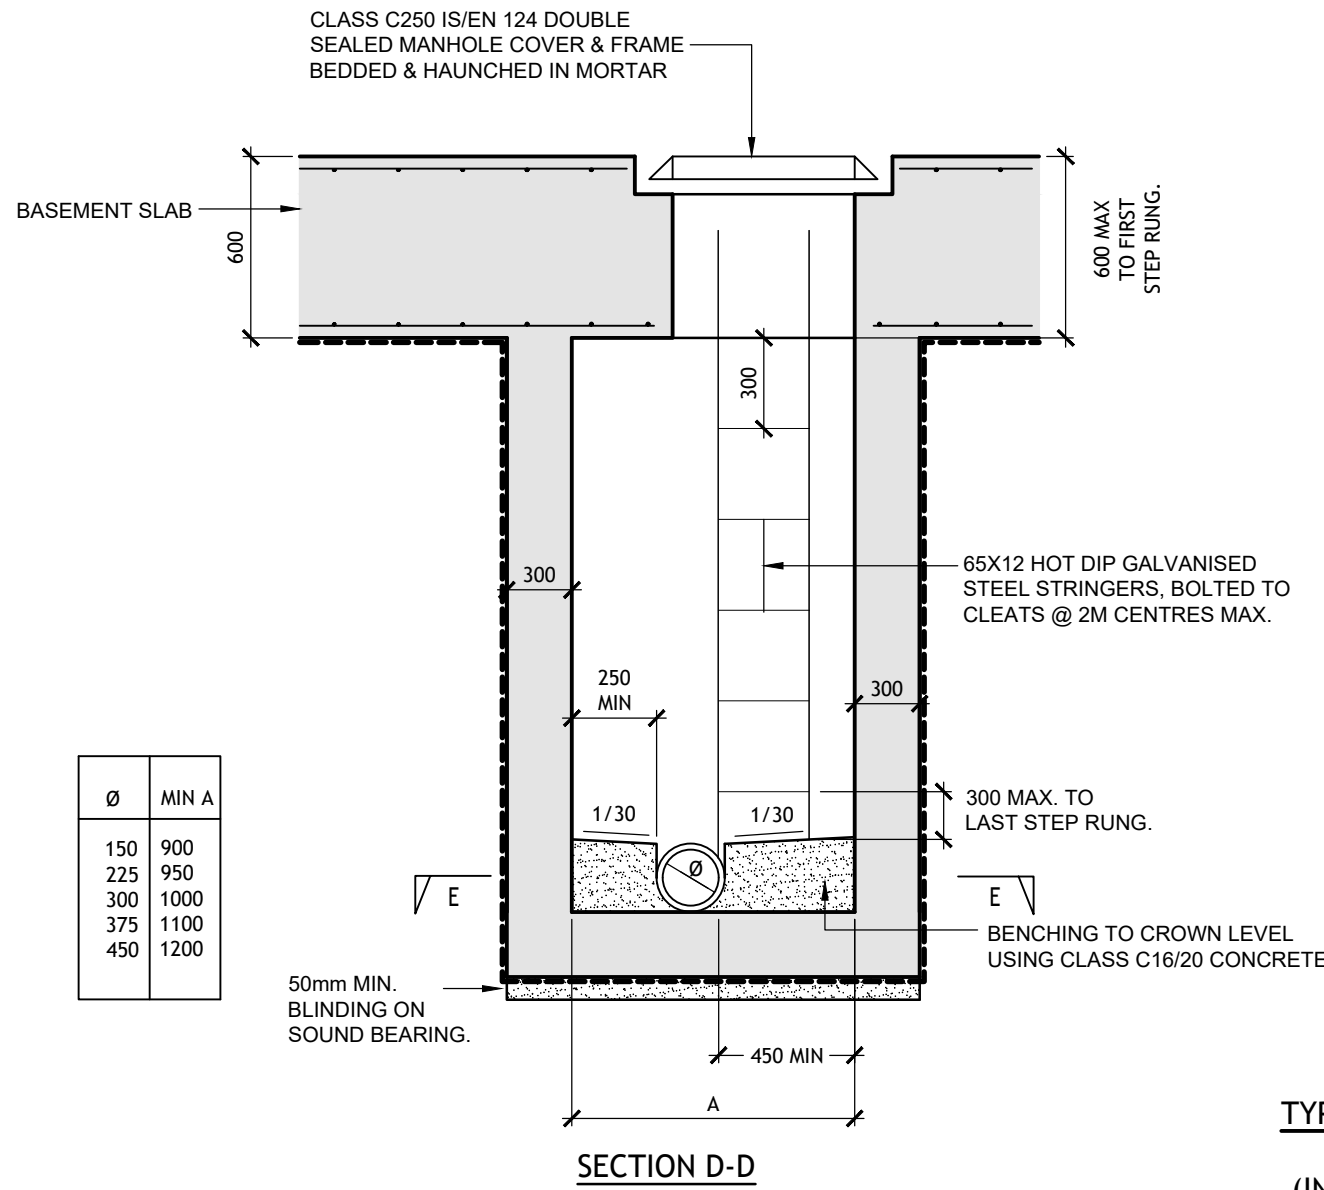
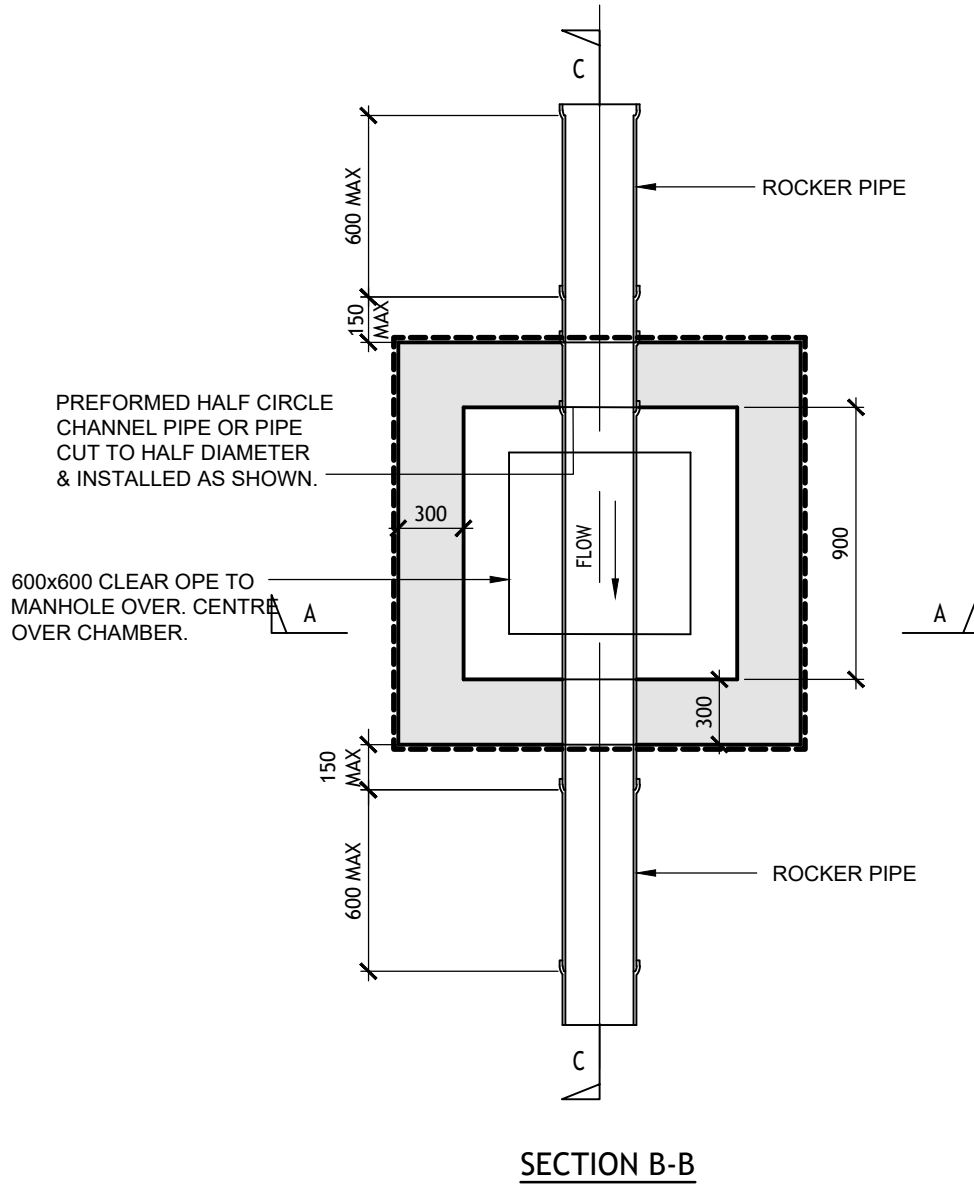



TYPICAL PRIVATE MANHOLE
CHAMBERS DETAILS
(INTERNAL TO BASEMENT)
DEPTH TO IL <= 1.0
Ø's 150 TO 450 INCL
SCALE 1:25

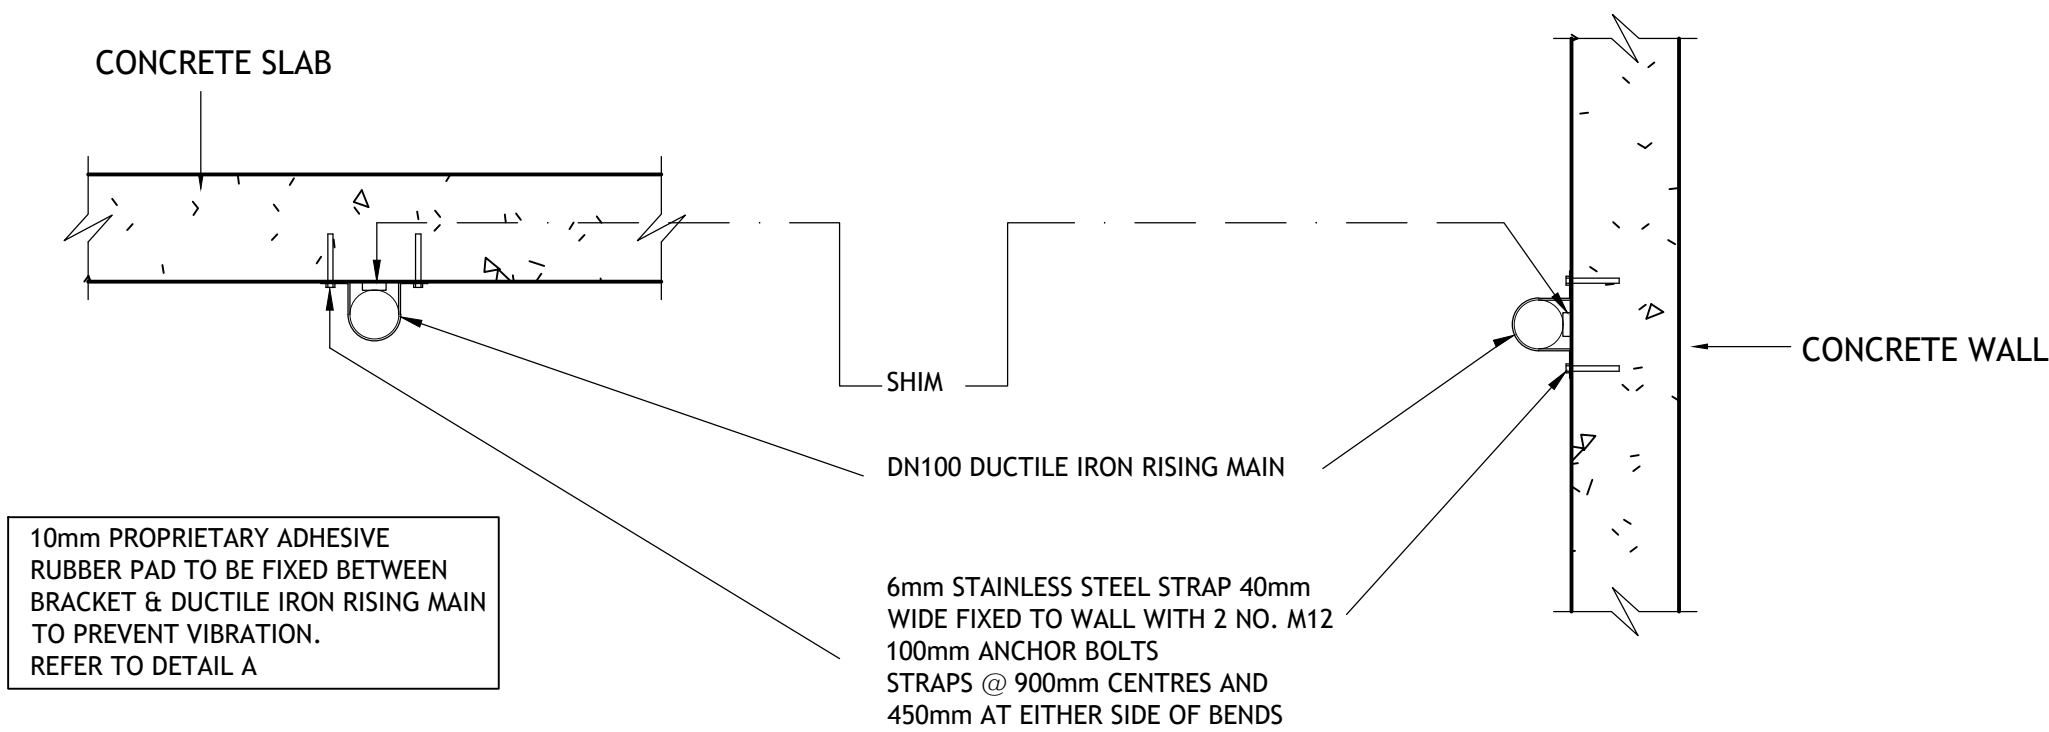


TYPICAL PRIVATE MANHOLE
CHAMBERS DETAILS
(INTERNAL TO BASEMENT)
1.0 < DEPTH TO IL <= 3.0
Ø's 150 TO 450 INCL
SCALE 1:25

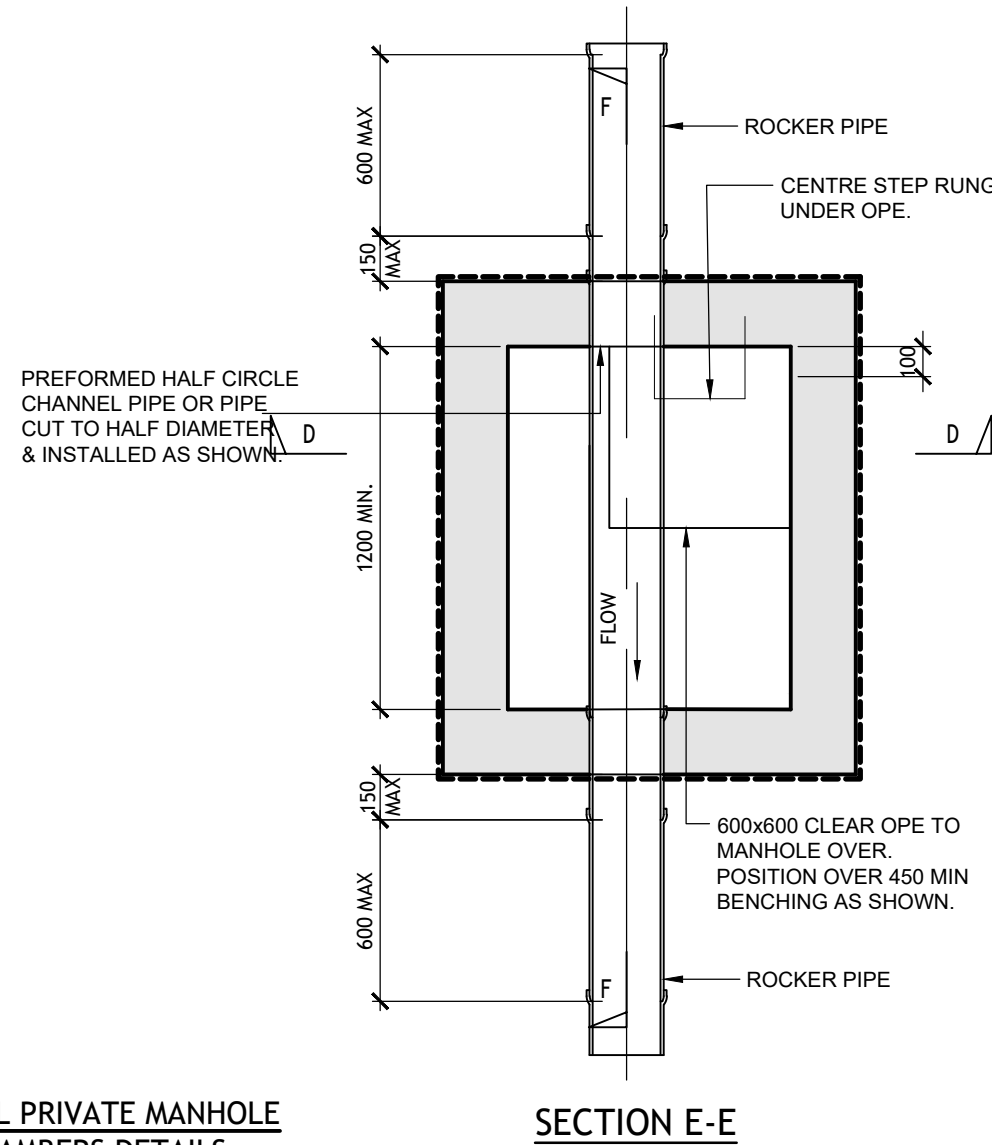

RIISING MAIN FIXING DETAIL TO CONCRETE STRUCTURE
SCALE 1:20

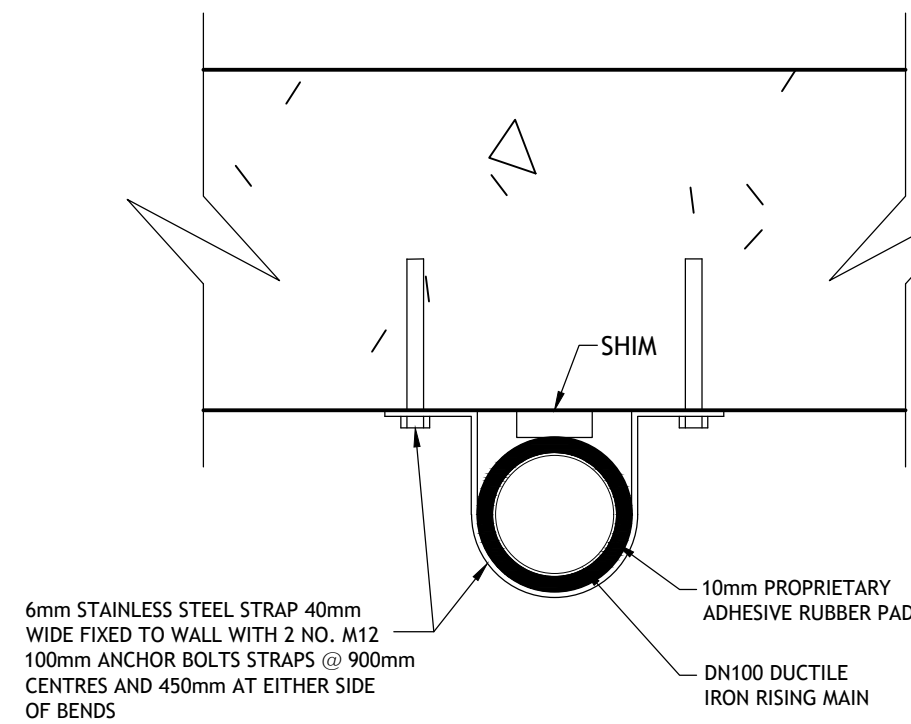

DETAIL A
SCALE 1:5

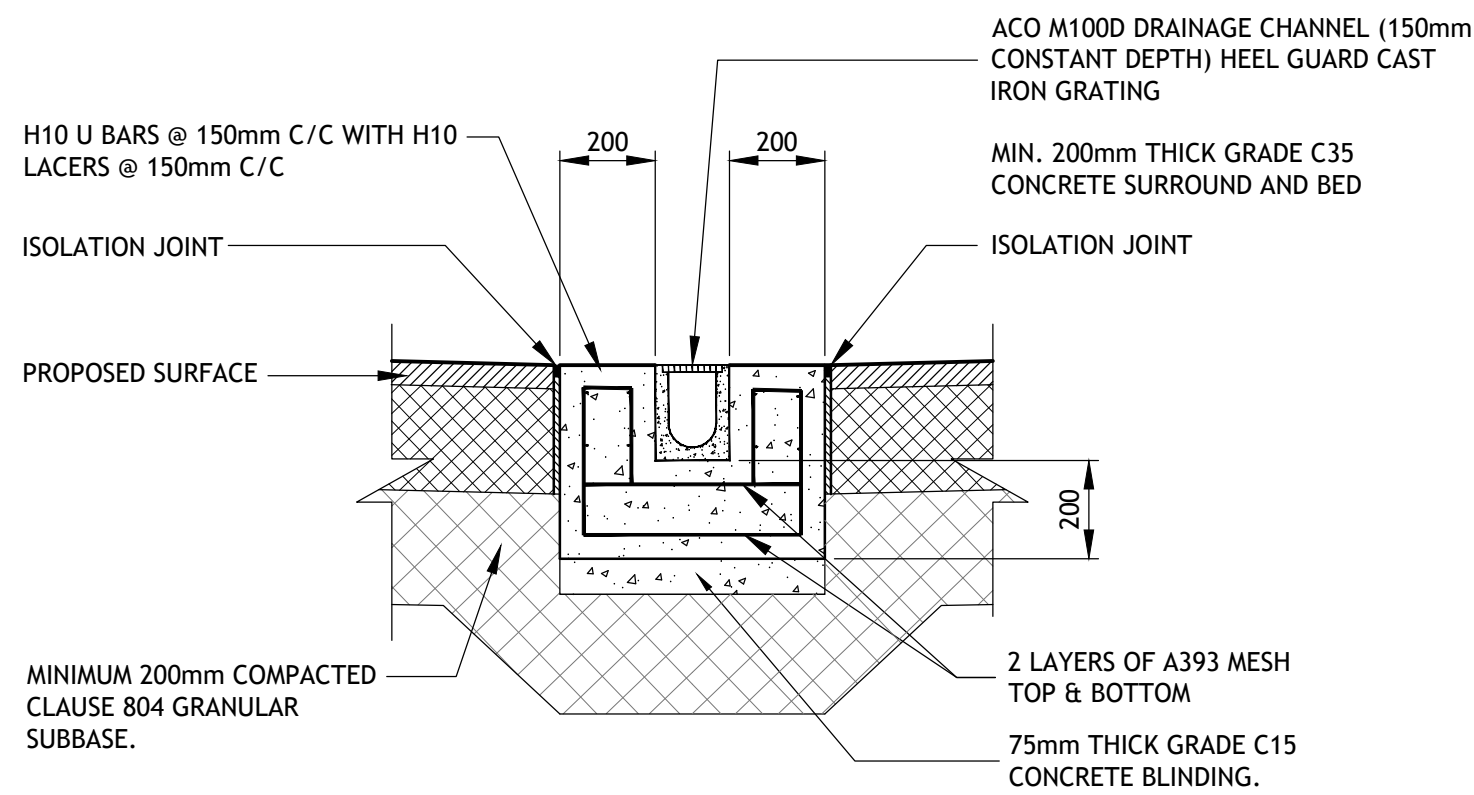

ACO CHANNEL DETAIL
SCALE 1:20

Rev	Amendment	By	Date	Rev	Amendment	By	Date
C01	STAGE 2 LRD SUBMISSION	DAP	2024-03-07				
C02	STAGE 3 LRD SUBMISSION	DAP	2024-08-02				
C03	STAGE 3 LRD SUBMISSION	DAP	2024-12-06				

Rev	Amendment	By	Date	Rev	Amendment	By	Date

Client:	1 Celbridge West Land Limited
---------	-------------------------------

Project:	FORTFIELD ROAD, TERENURE, DUBLIN 6W
Title:	TYPICAL DRAINAGE DETAILS - SHEET 2
Drawn:	DAP
Date drawn:	FEBRUARY 2024
Technician Check:	PJ.MULCAHY
Engineer Check:	D. MORETON
Approved:	P. CASEY
Project No:	222102
Model Ref:	222102-PUNCH-XX-XX-M2-C-0500-0503
Drawing Status:	A0
Scale @ A1:	AS SHOWN
Document No:	222102-PUNCH-XX-XX-DR-C-0501
Revision No:	C03