



PLAN C-C
SCALE 1:20

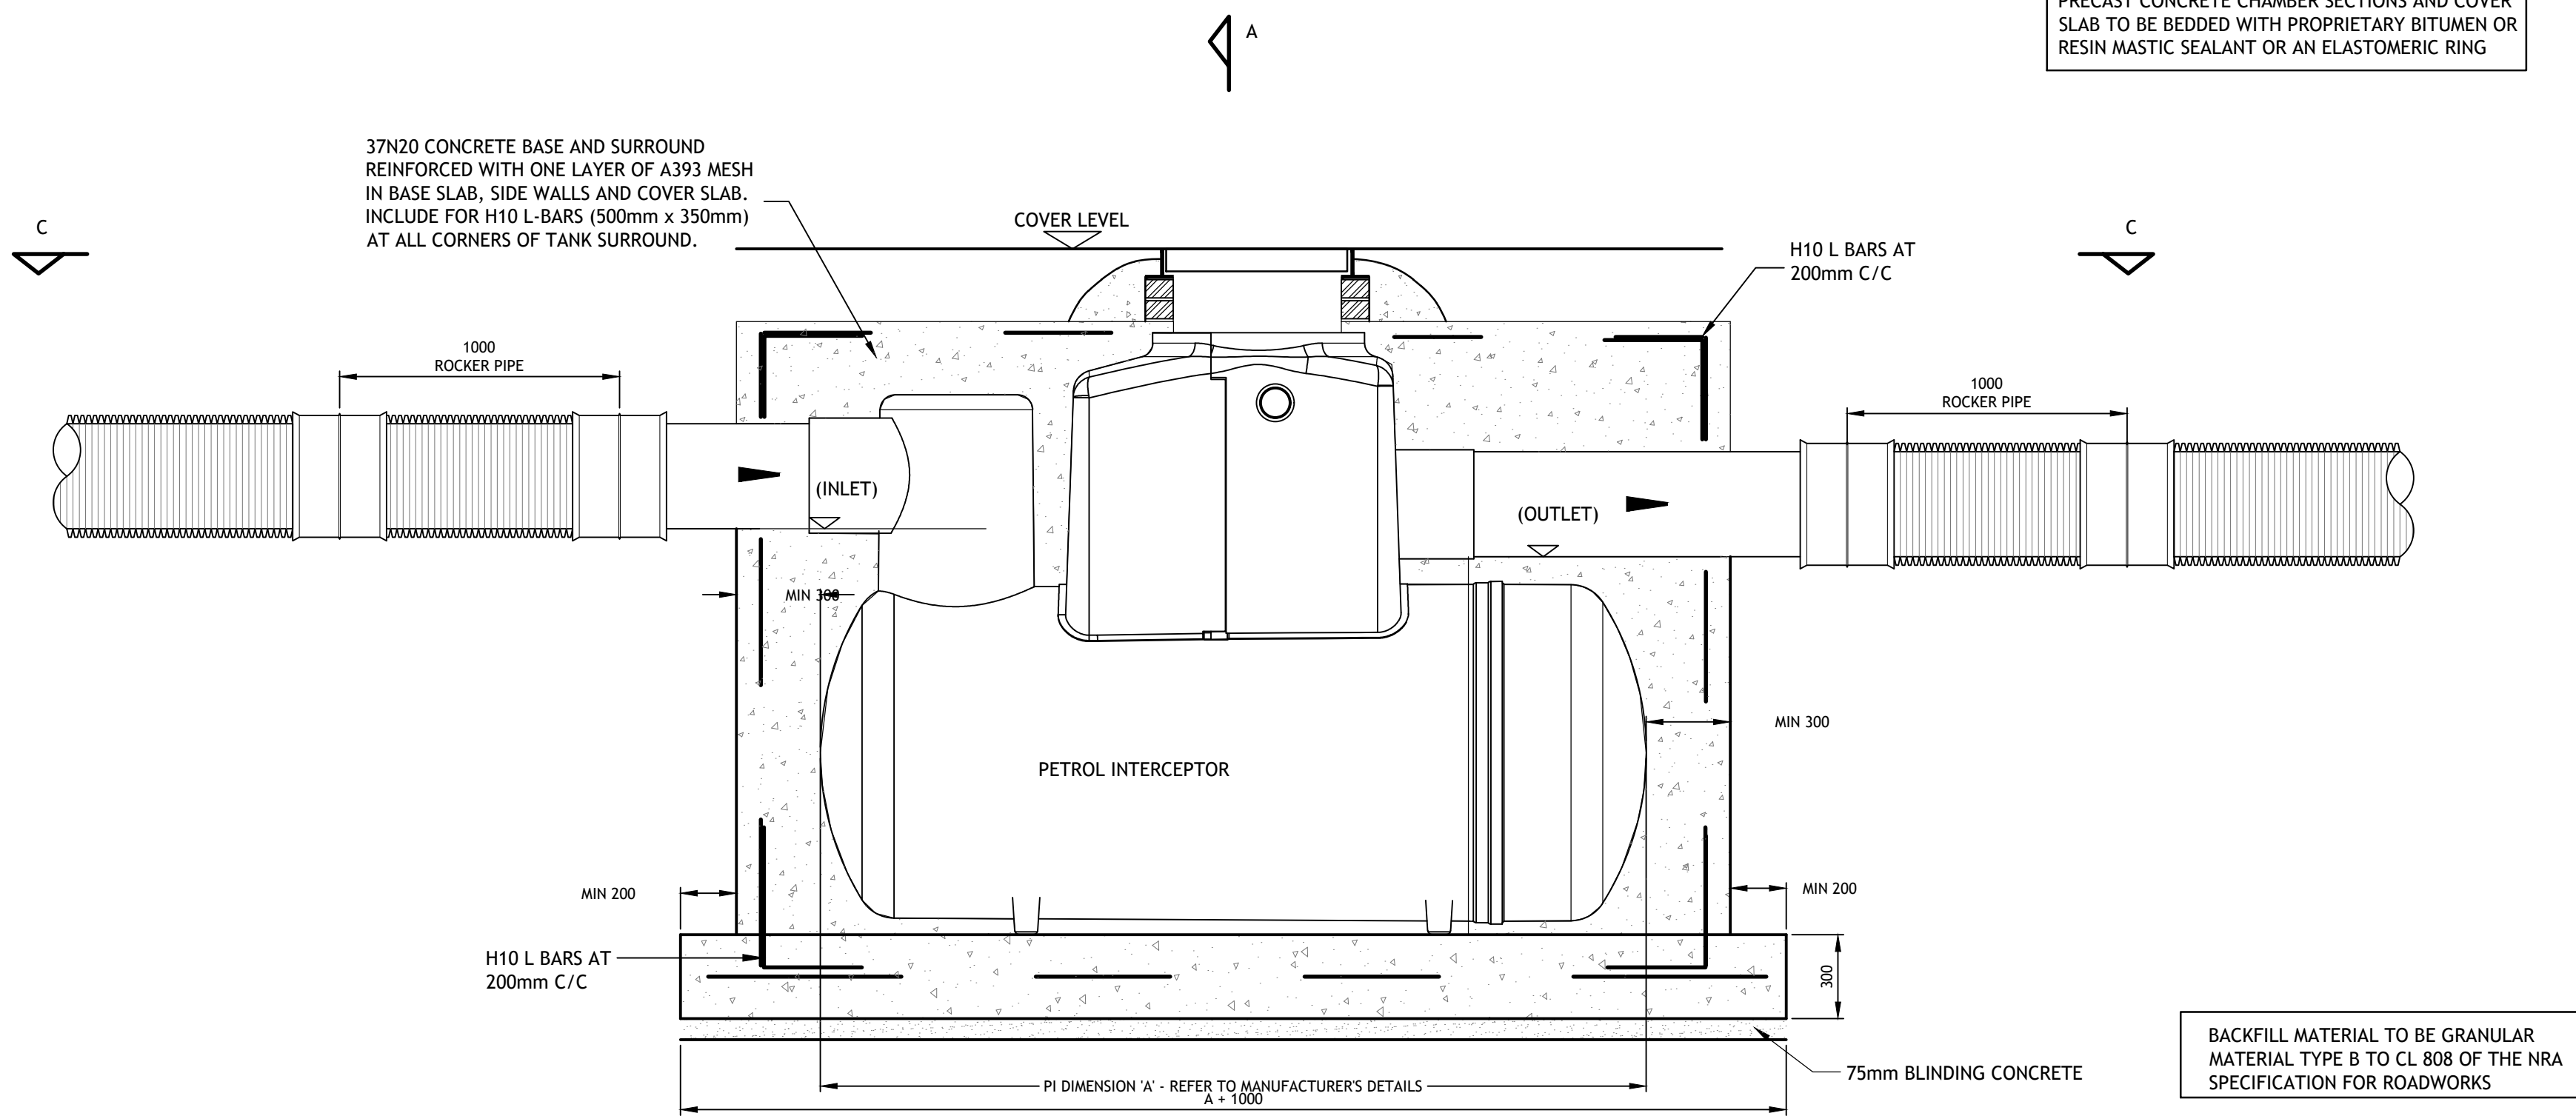

SECTION A-A
SCALE 1:20

PETROL INTERCEPTOR CONCRETE SURROUND DETAIL
SCALE 1:20

PRECAST CONCRETE CHAMBER SECTIONS AND COVER SLAB TO BE BEDDED WITH PROPRIETARY BITUMEN OR RESIN MASTIC SEALANT OR AN ELASTOMERIC RING

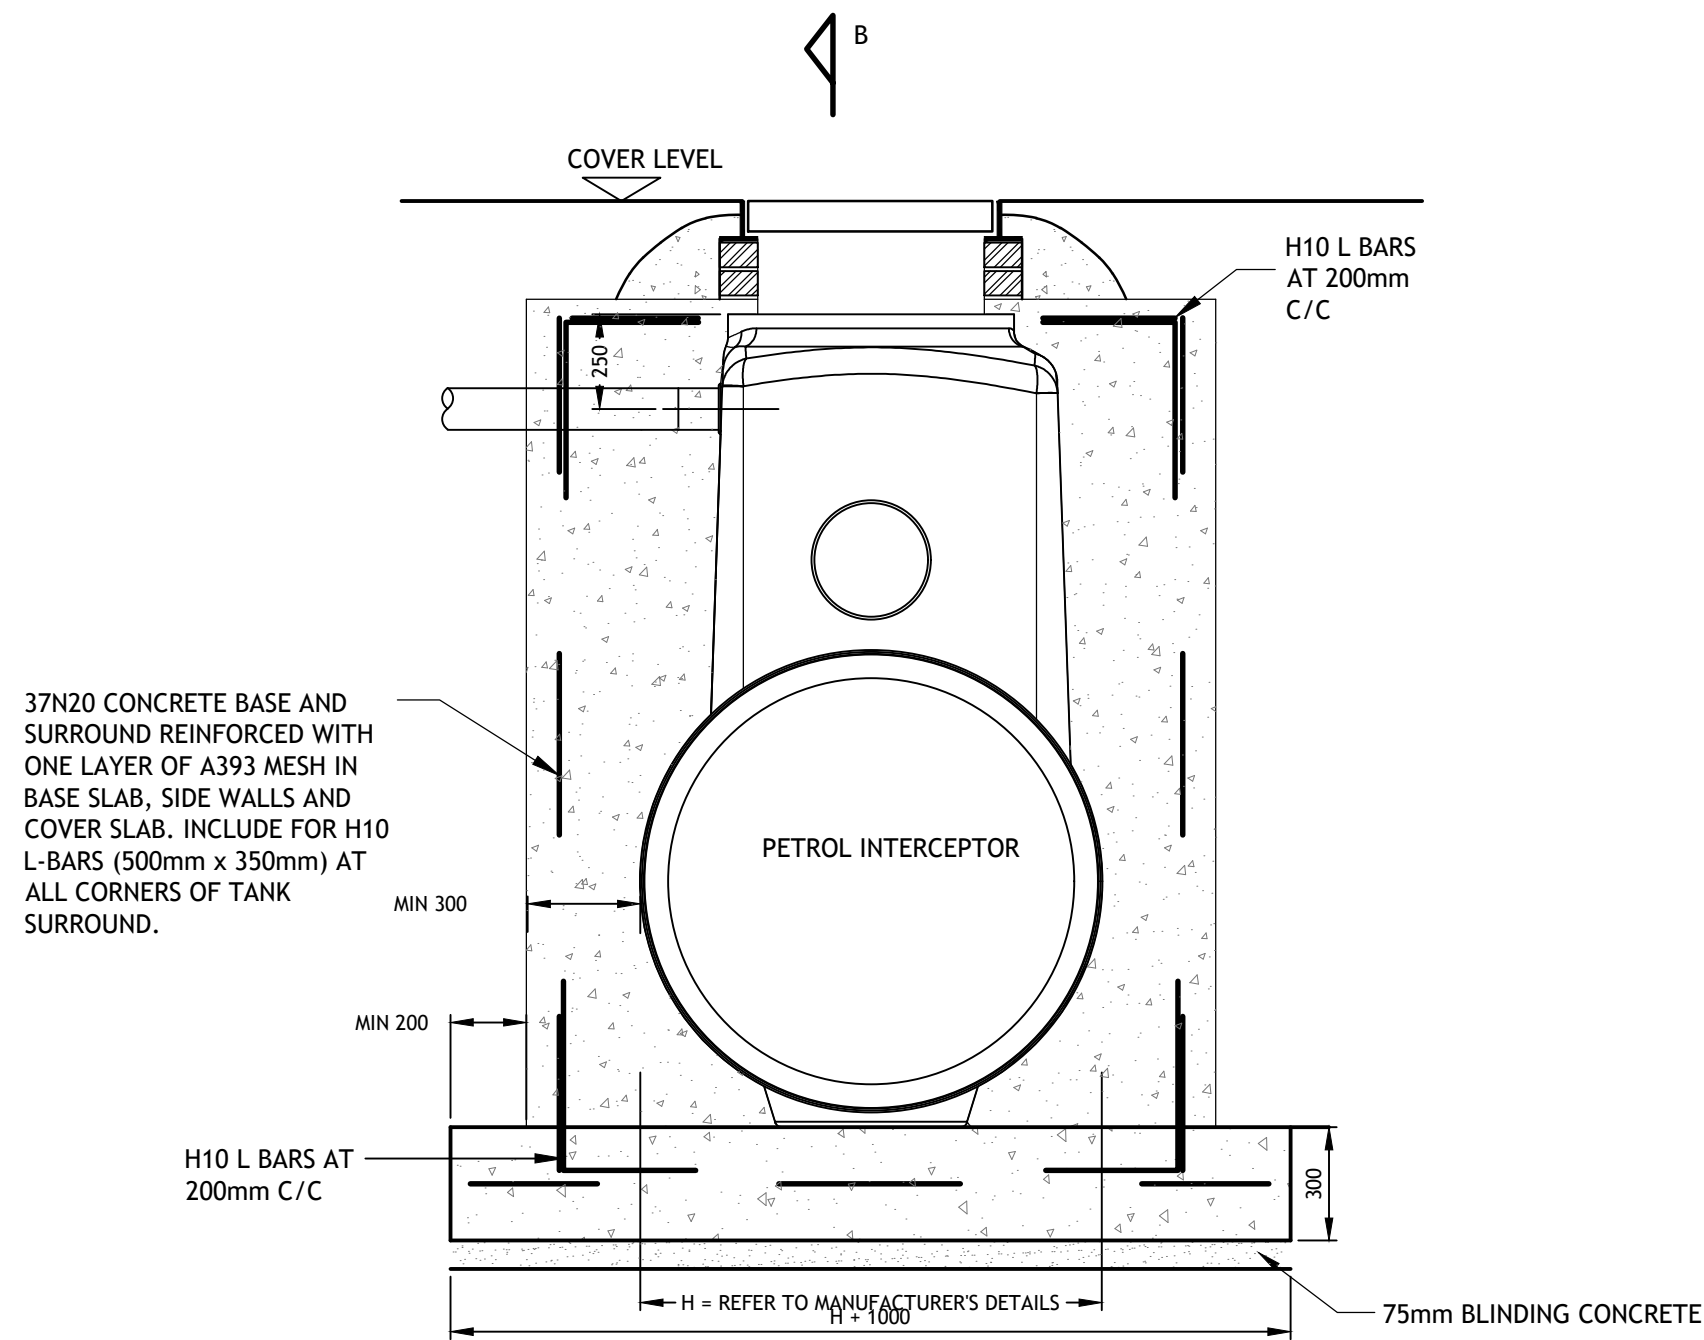

SECTION B-B
SCALE 1:20 @ A1

© PUNCH Consulting Engineers

This drawing and any design hereon is the copyright of the Consultants and must not be reproduced without their written consent. All drawings remain the property of the Consultants. Figured dimension only to be taken from this drawing. Consultants to be informed immediately of any discrepancies before work proceeds.



Rev	Amendment	By	Date	Rev	Amendment	By	Date
C01	STAGE 2 LRD SUBMISSION	DAP	2024-03-07				
C02	STAGE 3 LRD SUBMISSION	DAP	2024-08-02				
C03	STAGE 3 LRD SUBMISSION	DAP	2024-12-06				

Rev	Amendment	By	Date	Rev	Amendment	By	Date

Client:	
1 Celbridge West Land Limited	



Project:	FORTFIELD ROAD, TERENURE, DUBLIN 6W
Title:	TYPICAL DRAINAGE DETAILS - SHEET 3
Drawn:	D. PERYSINAKI
Date drawn:	FEBRUARY 2024
Technician Check:	P.J. MULCAHY
Engineer Check:	D. MORETON
Approved:	P. CASEY
Project No:	222102
Model Ref:	222102-PUNCH-XX-XX-M2-C-0500-0503
Drawing Status:	A0
Scale @ A1:	AS SHOWN
Document No:	222102-PUNCH-XX-XX-DR-C-0502
Revision No:	C03