


11 SECTION 11
SCALE: 1:50 @A1

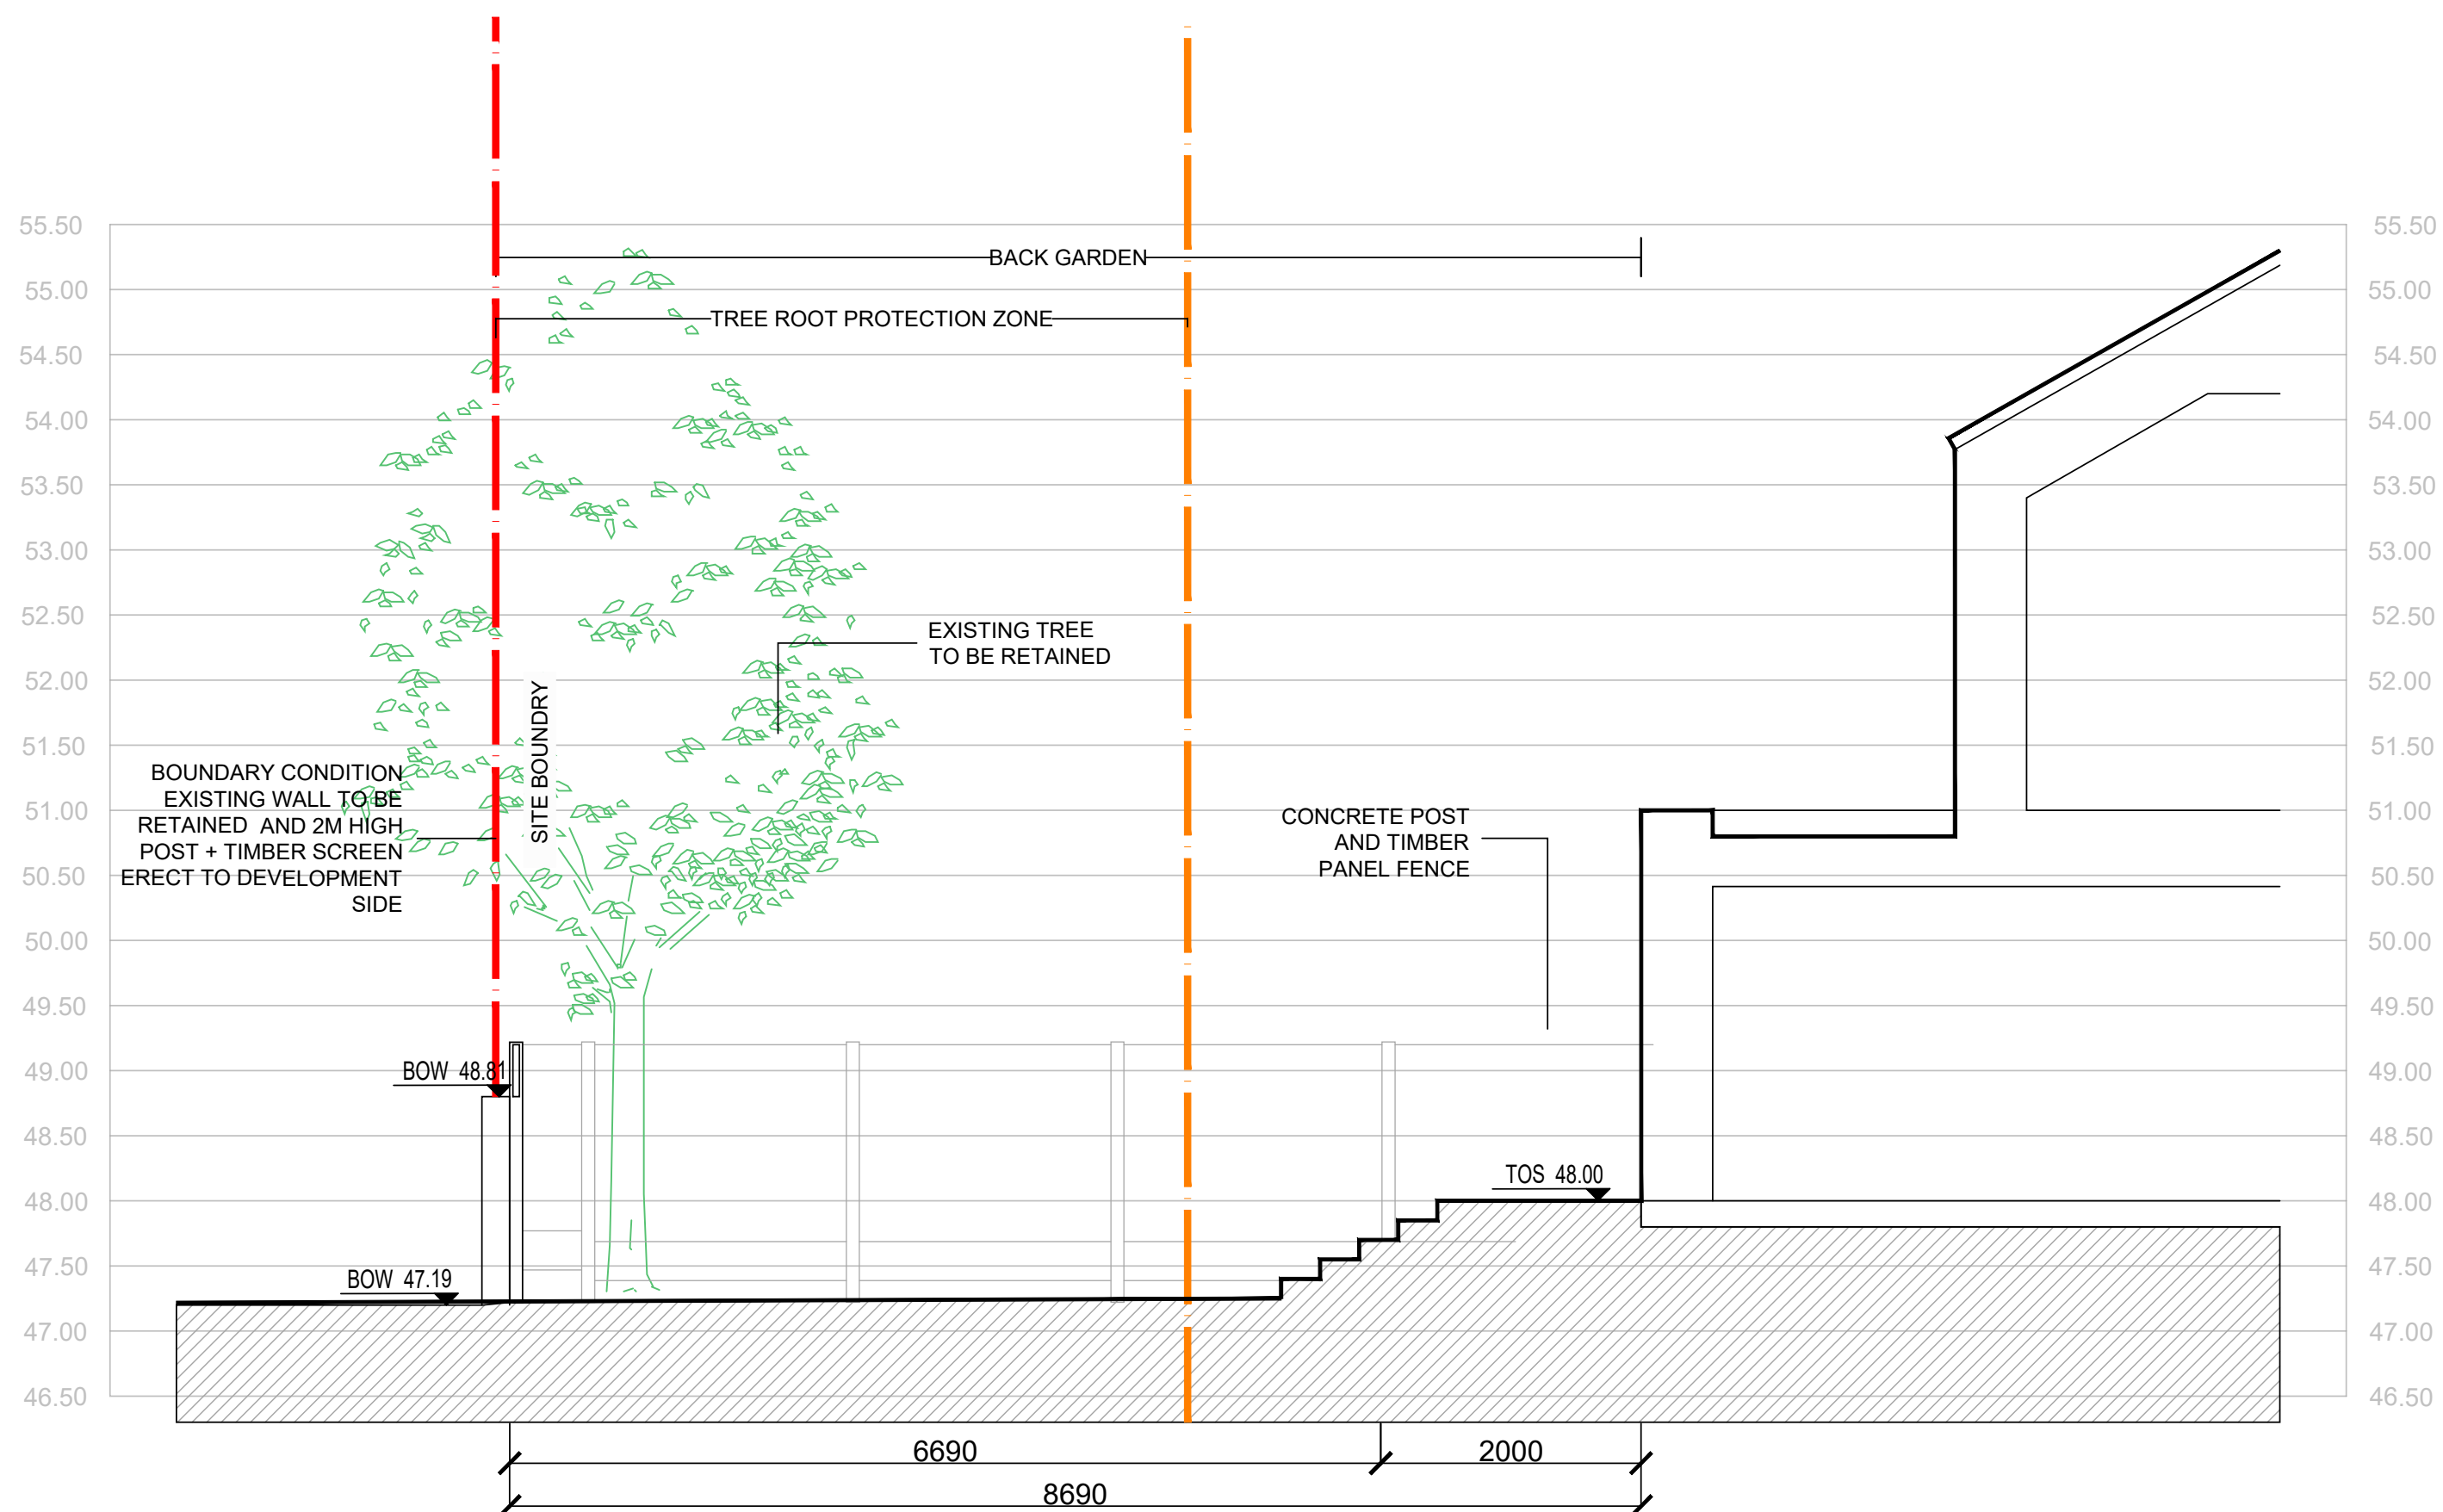

12 SECTION 12
SCALE: 1:50 @A1

NOTE
ALL DIMENSIONS TO BE CHECKED ON SITE
NO DIMENSIONS TO BE SCALED FROM THIS DRAWING
THIS DRAWING IS TO BE READ IN CONJUNCTION WITH
RELEVANT CONSULTANTS DRAWINGS
NO PART OF THIS DOCUMENT MAY BE RE-PRODUCED OR
TRANSMITTED IN ANY FORM OR STORED IN ANY RETRIEVAL
SYSTEM OF ANY NATURE WITHOUT THE WRITTEN PERMISSION
OF THE LANDSCAPE ARCHITECT AS COPYRIGHT HOLDER EXCEPT
AS AGREED FOR USE ON THE PROJECT FOR WHICH THE
DOCUMENT WAS ORIGINALLY ISSUED
FOR DRAWING INDEX, GENERAL NOTES, AND HEALTH AND SAFETY REFER TO DWG
L1-001

ARCHITECT: URBAN AGENCY

URBAN
-
AGENCY

CLIENT: CELBRIDGE WEST LAND LIMITED

REFERENCE: THIS DRAWING IS NOT FOR CONSTRUCTION

| | | | |
|----|-----------------|----|----------|
| | | | |
| 01 | FOR INFORMATION | RM | 02/08/24 |
| 00 | FOR INFORMATION | RM | 20/02/24 |

REVISIONS:

| | | | |
|---------|-----------|------------|----------|
| Job No. | 27A1A | Drawn By | RM |
| Dwg No. | L1-806 | Checked By | JM |
| Scale | 1:50 @ A1 | Date | AUG 2024 |

JOB DESCRIPTION

| | |
|---------|---|
| Site | FORTFIELD ROAD DEVELOPMENT LRD STAGE 3 |
| Project | FORTFIELD ROAD DEVELOPMENT |
| Title | SECTIONS AND ELEVATIONS - SECTION 6 OF 11 |



NMP
Niall Montgomery + Partners

Architects 33 Rock Road, Williamstown, Blackrock, Co. Dublin
Telephones : 2121 800 Fax :2121 007 E mail : info@nmp.ie