





01 TYPICAL DETAIL : LITTER BIN - PUBLIC REALM


S11.3 LITTER BIN
DESCRIPTION
316 GRADE STAINLESS STEEL WITH SATIN FINISH OUTER CONSTRUCTION ON LEVEL ADJUSTMENT GALVANIZED BASE. OMOS PATENTED ASHTRAY. FRONT OPENING WITH CONCEALED STAINLESS STEEL HINGE AND SLAM LATCH. 90L LINER.

DIMENSIONS
HEIGHT 1070MM, WIDTH 530MM, DEPTH 400MM.
CAPACITY 90L.
WEIGHT 62KG.



OPTIONS
GALVANIZED OR PLASTIC LINER.
CHOICE OF DECAL.
WIDE OR CHAMFER APERTURE.

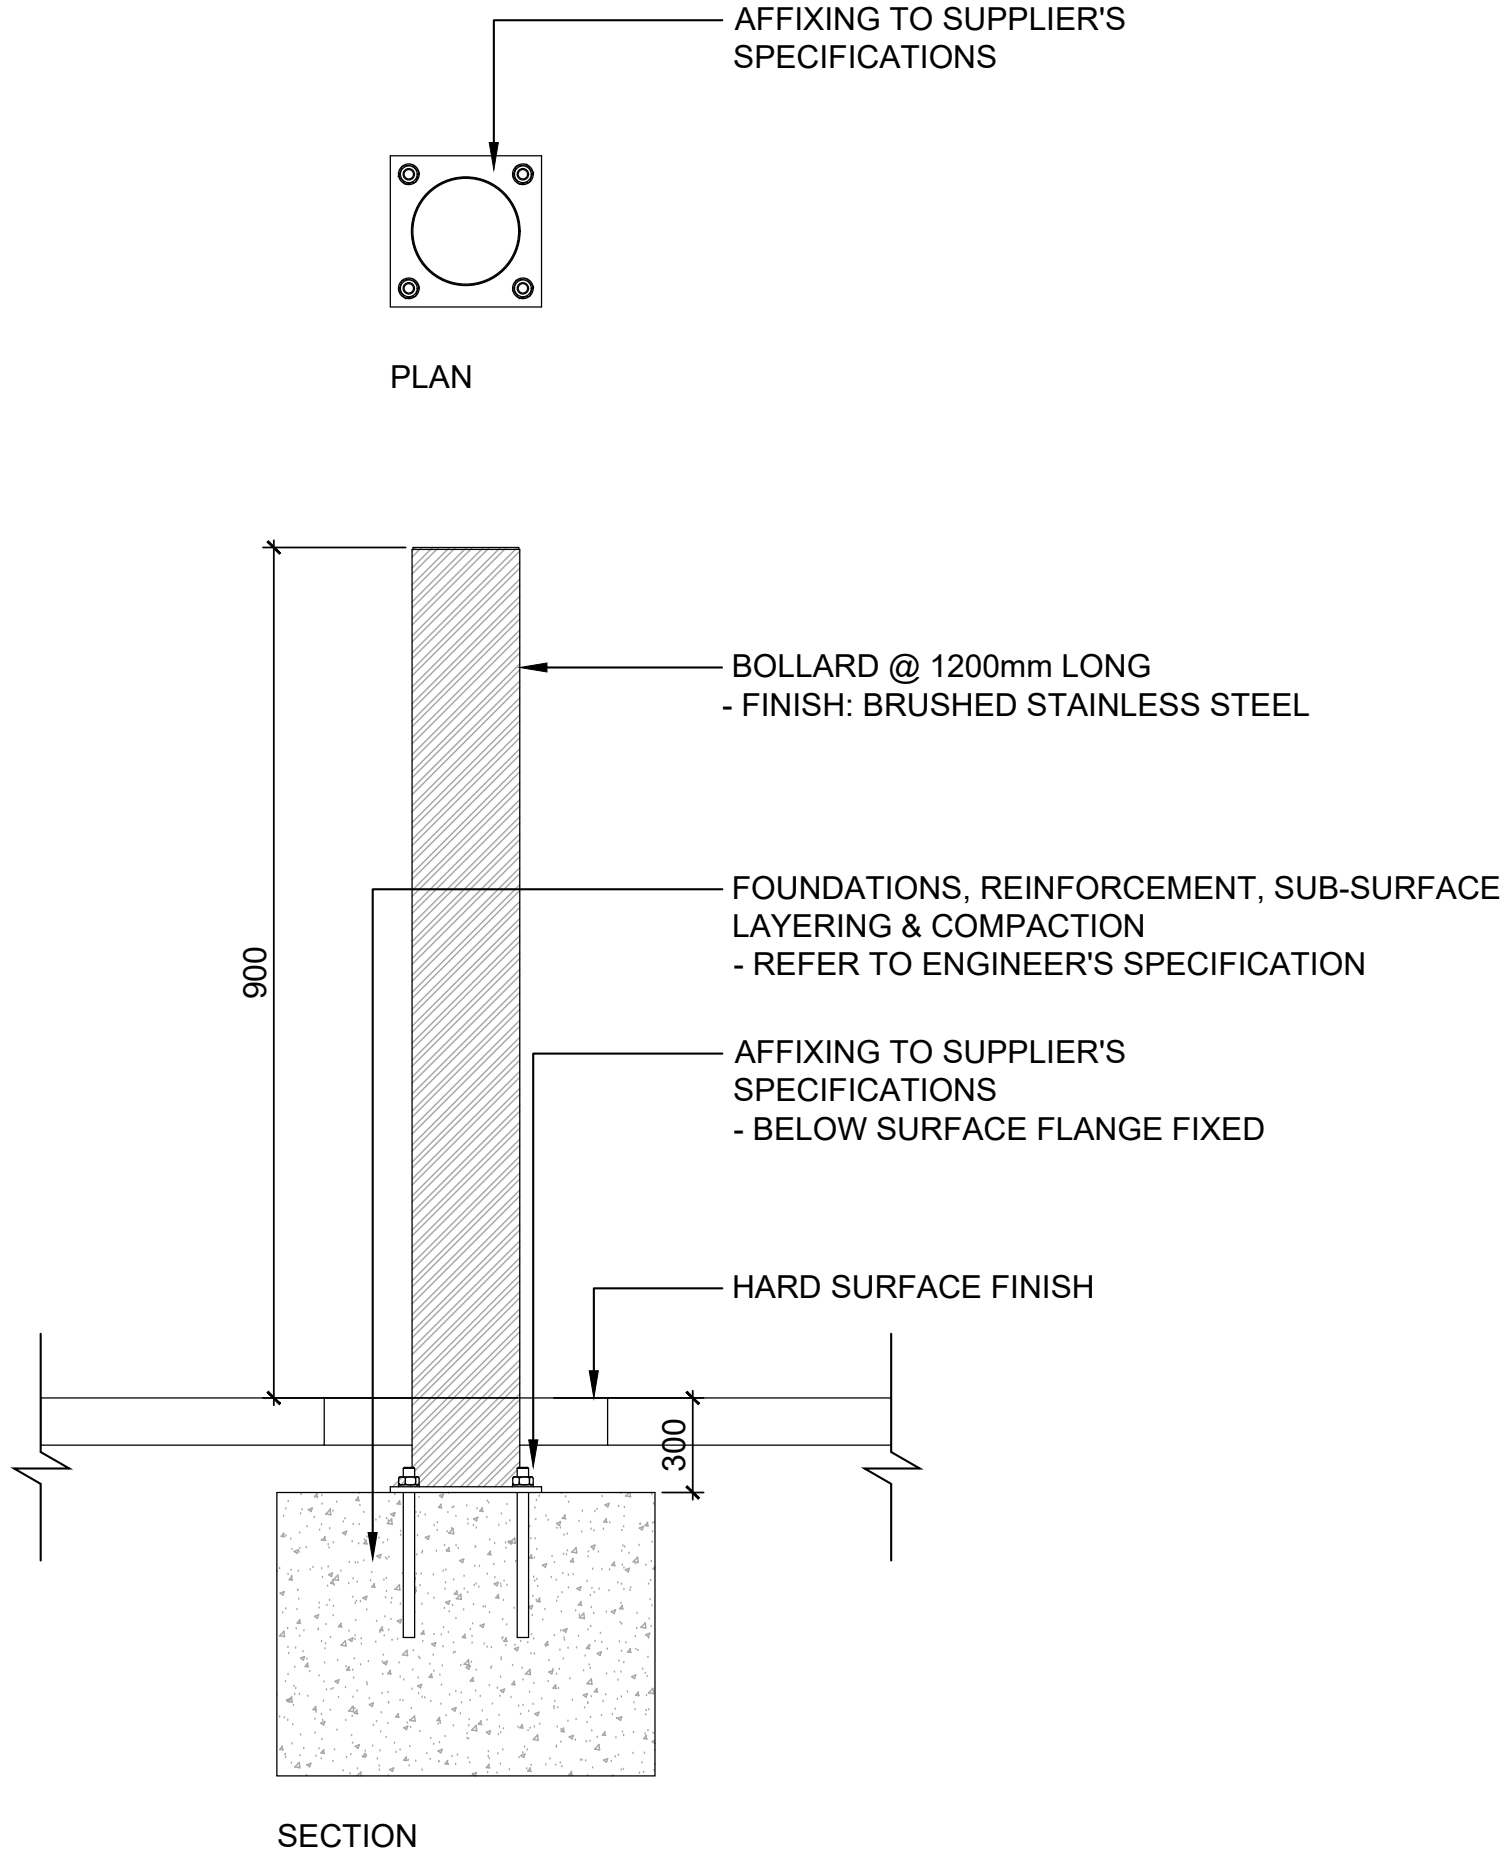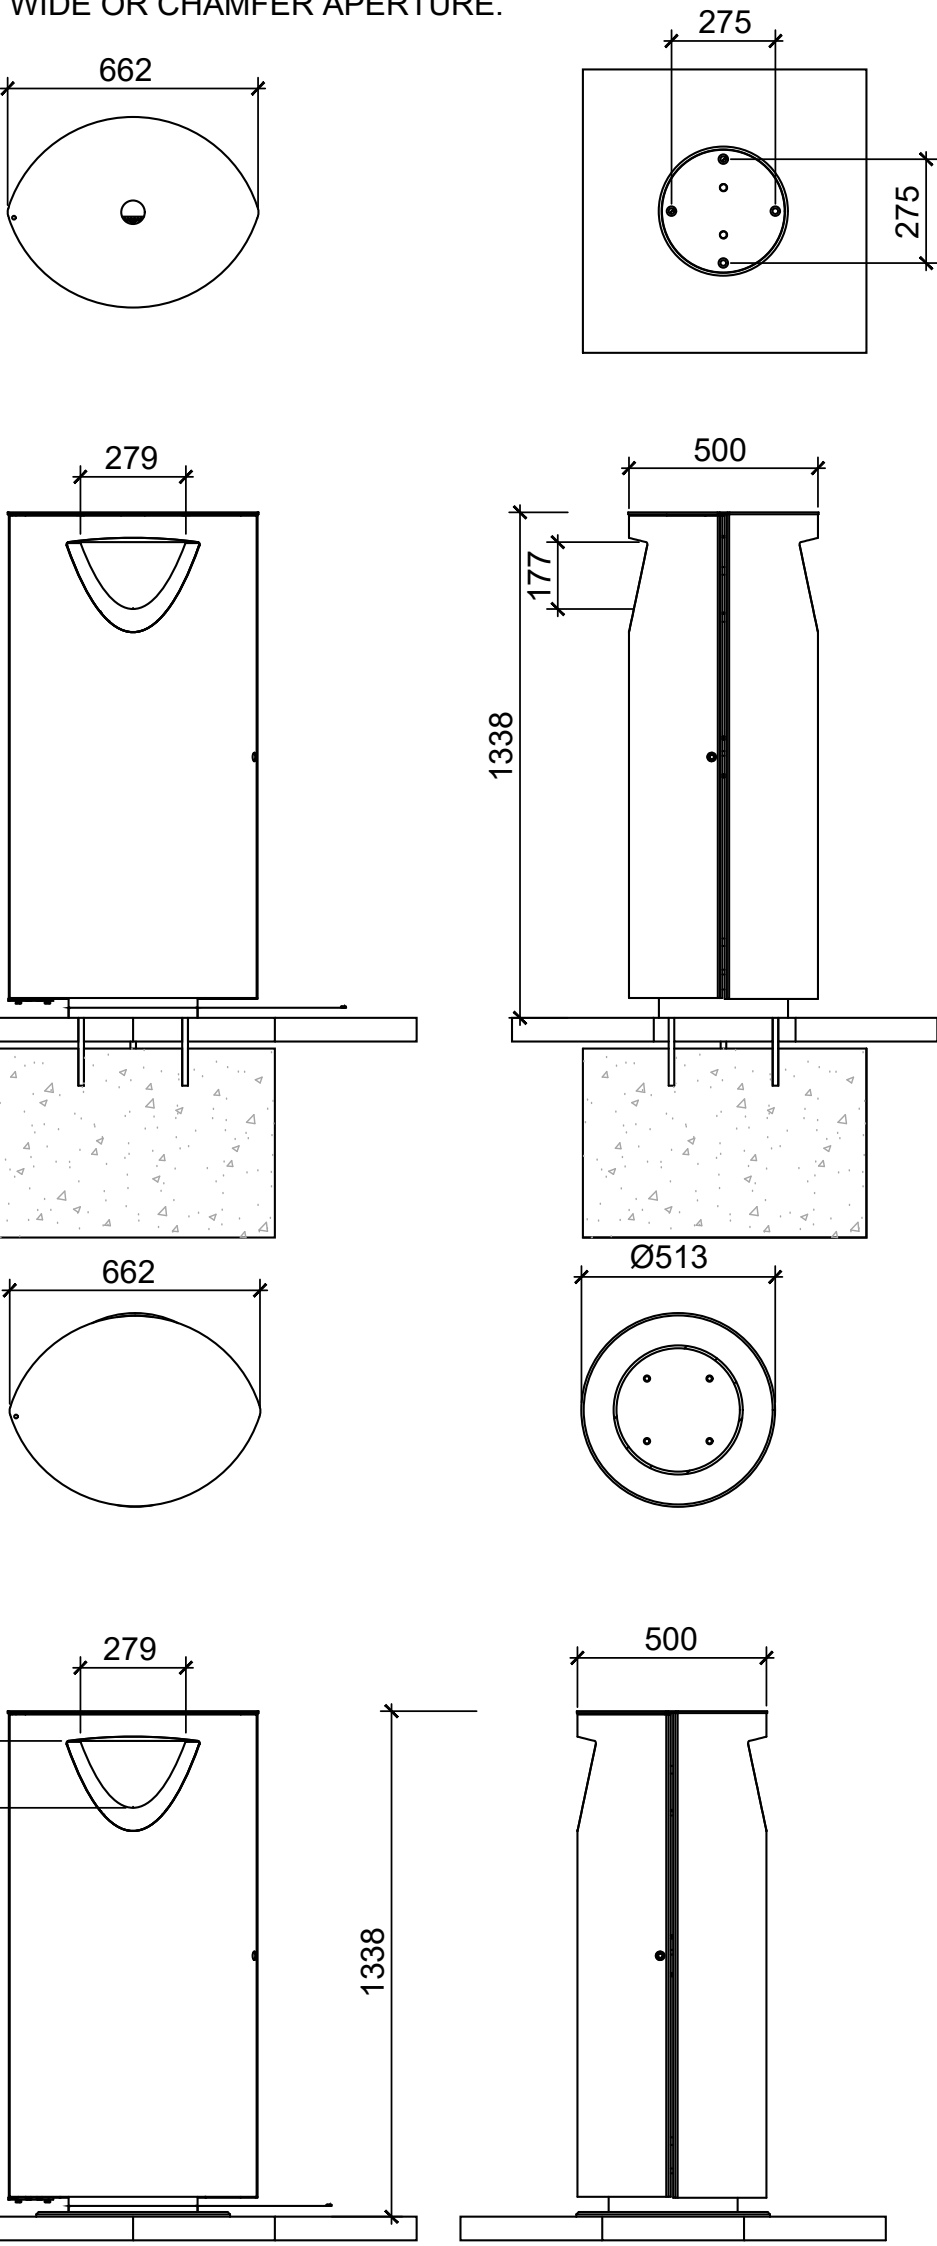

02 TYPICAL DETAIL : FIXED BOLLARD DETAIL
SCALE: 1:10 @A1

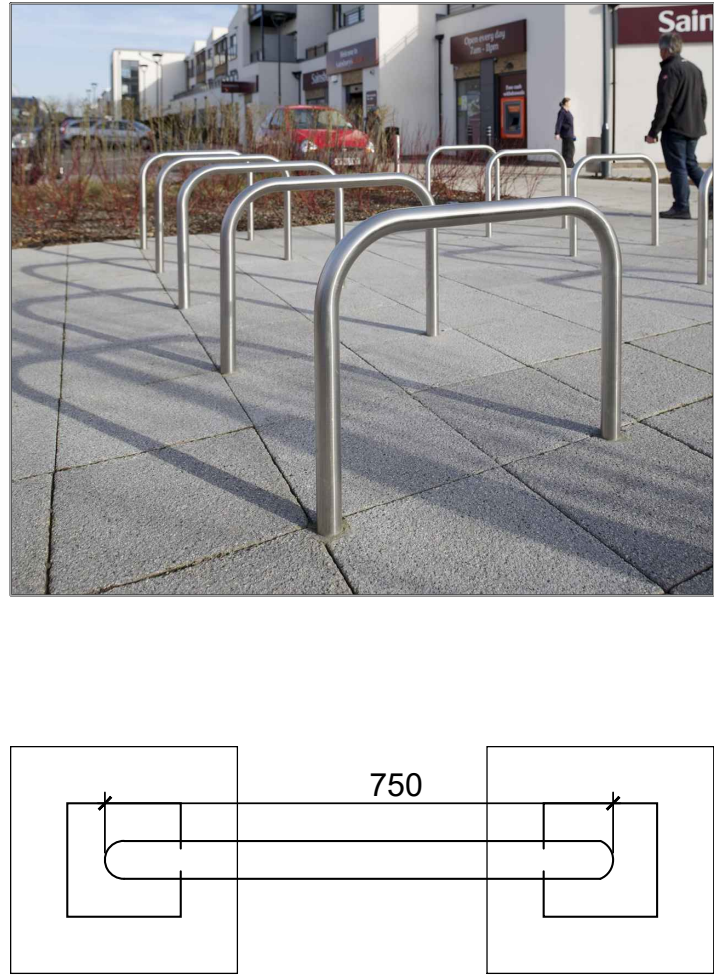

03 TYPICAL DETAIL : SHEFFIELD BIKE STAND
SCALE: 1:10 @A1

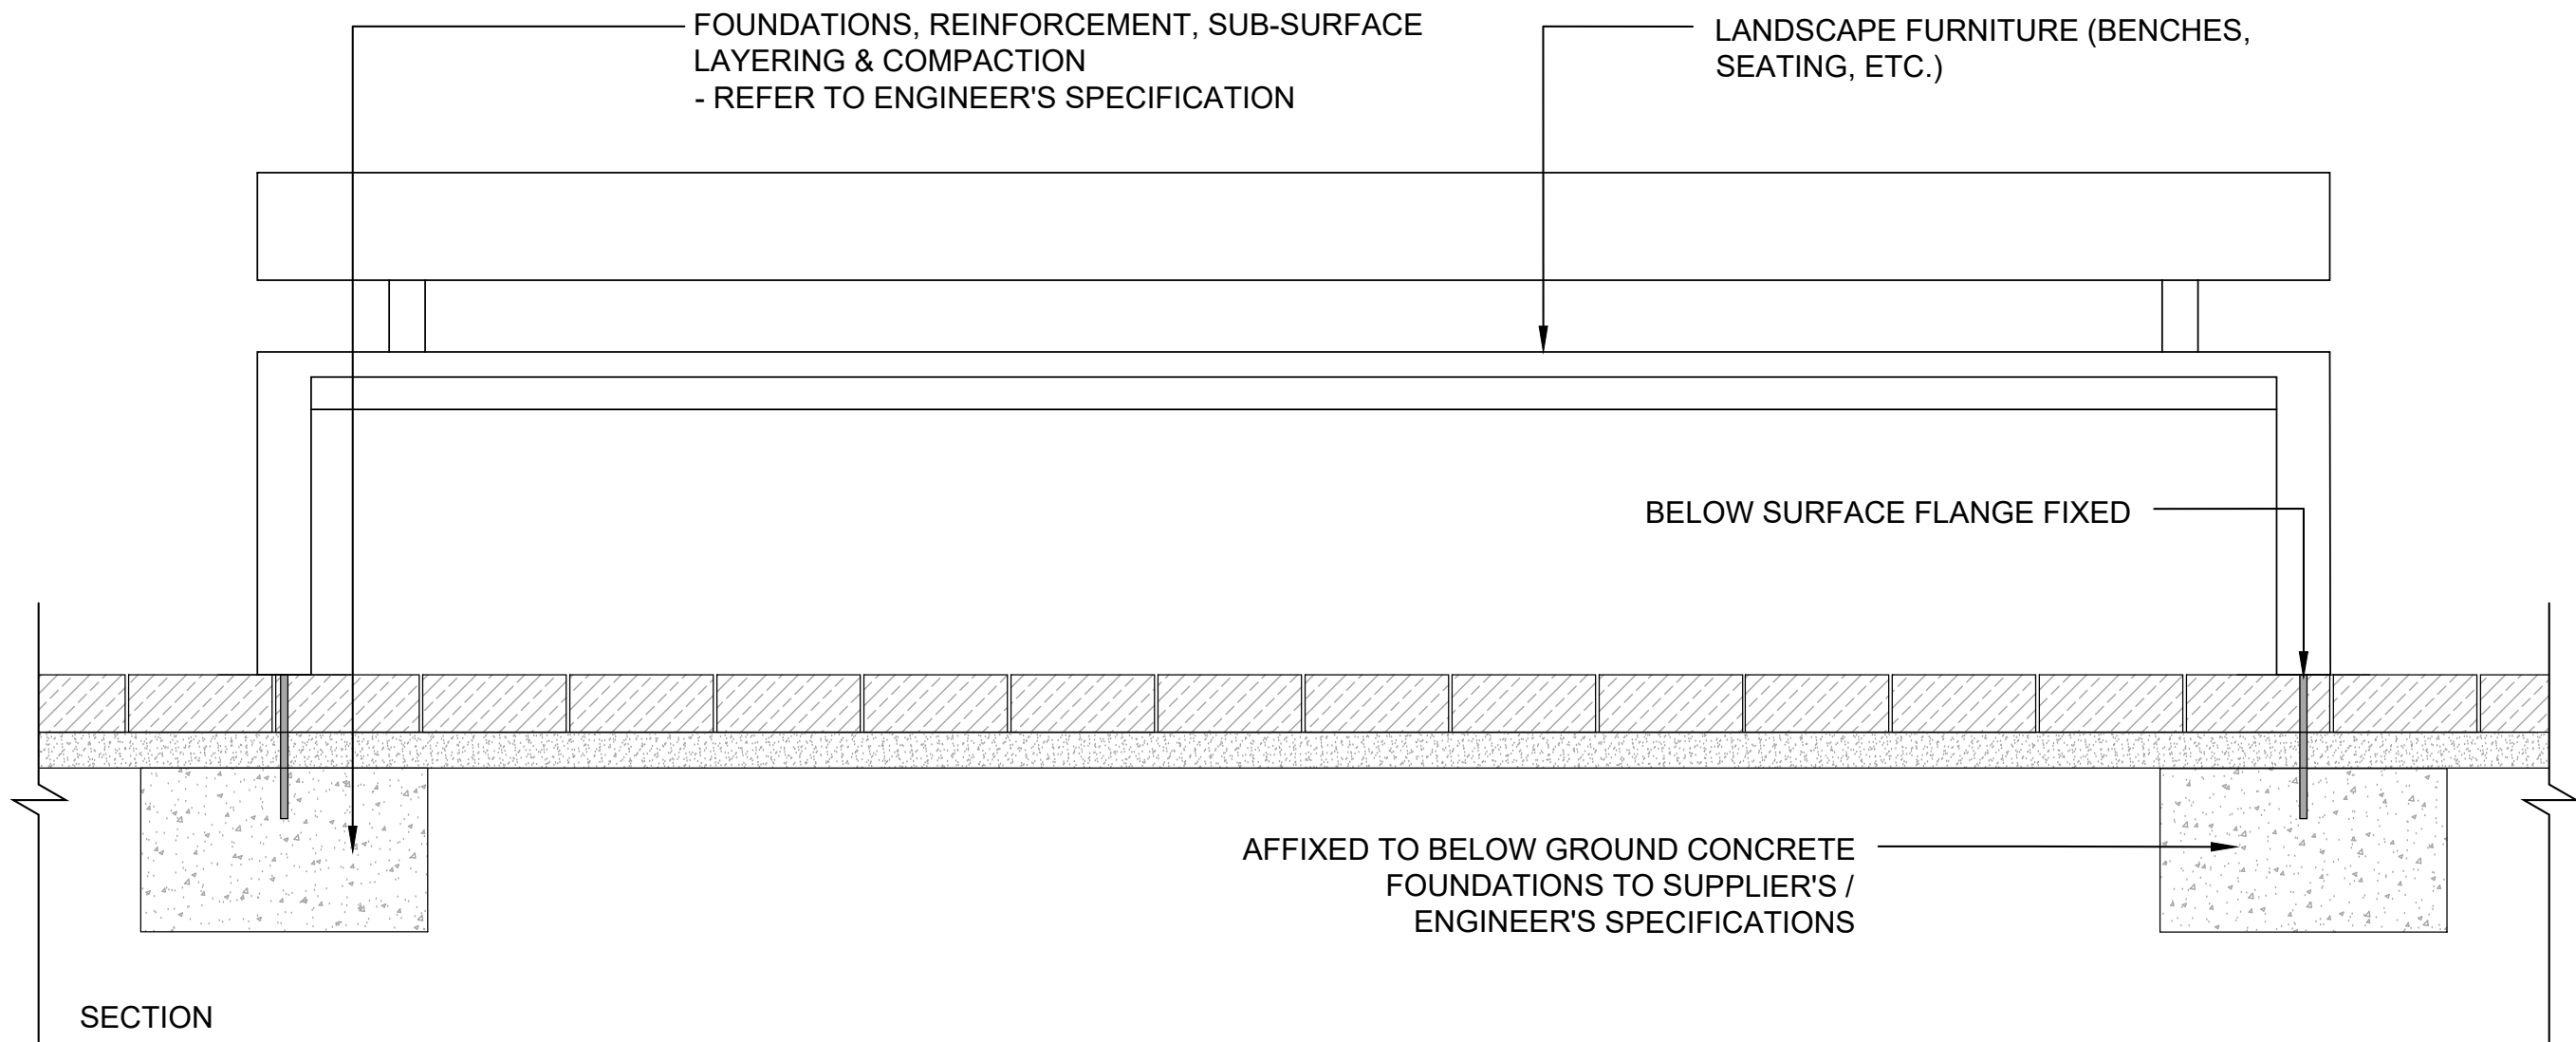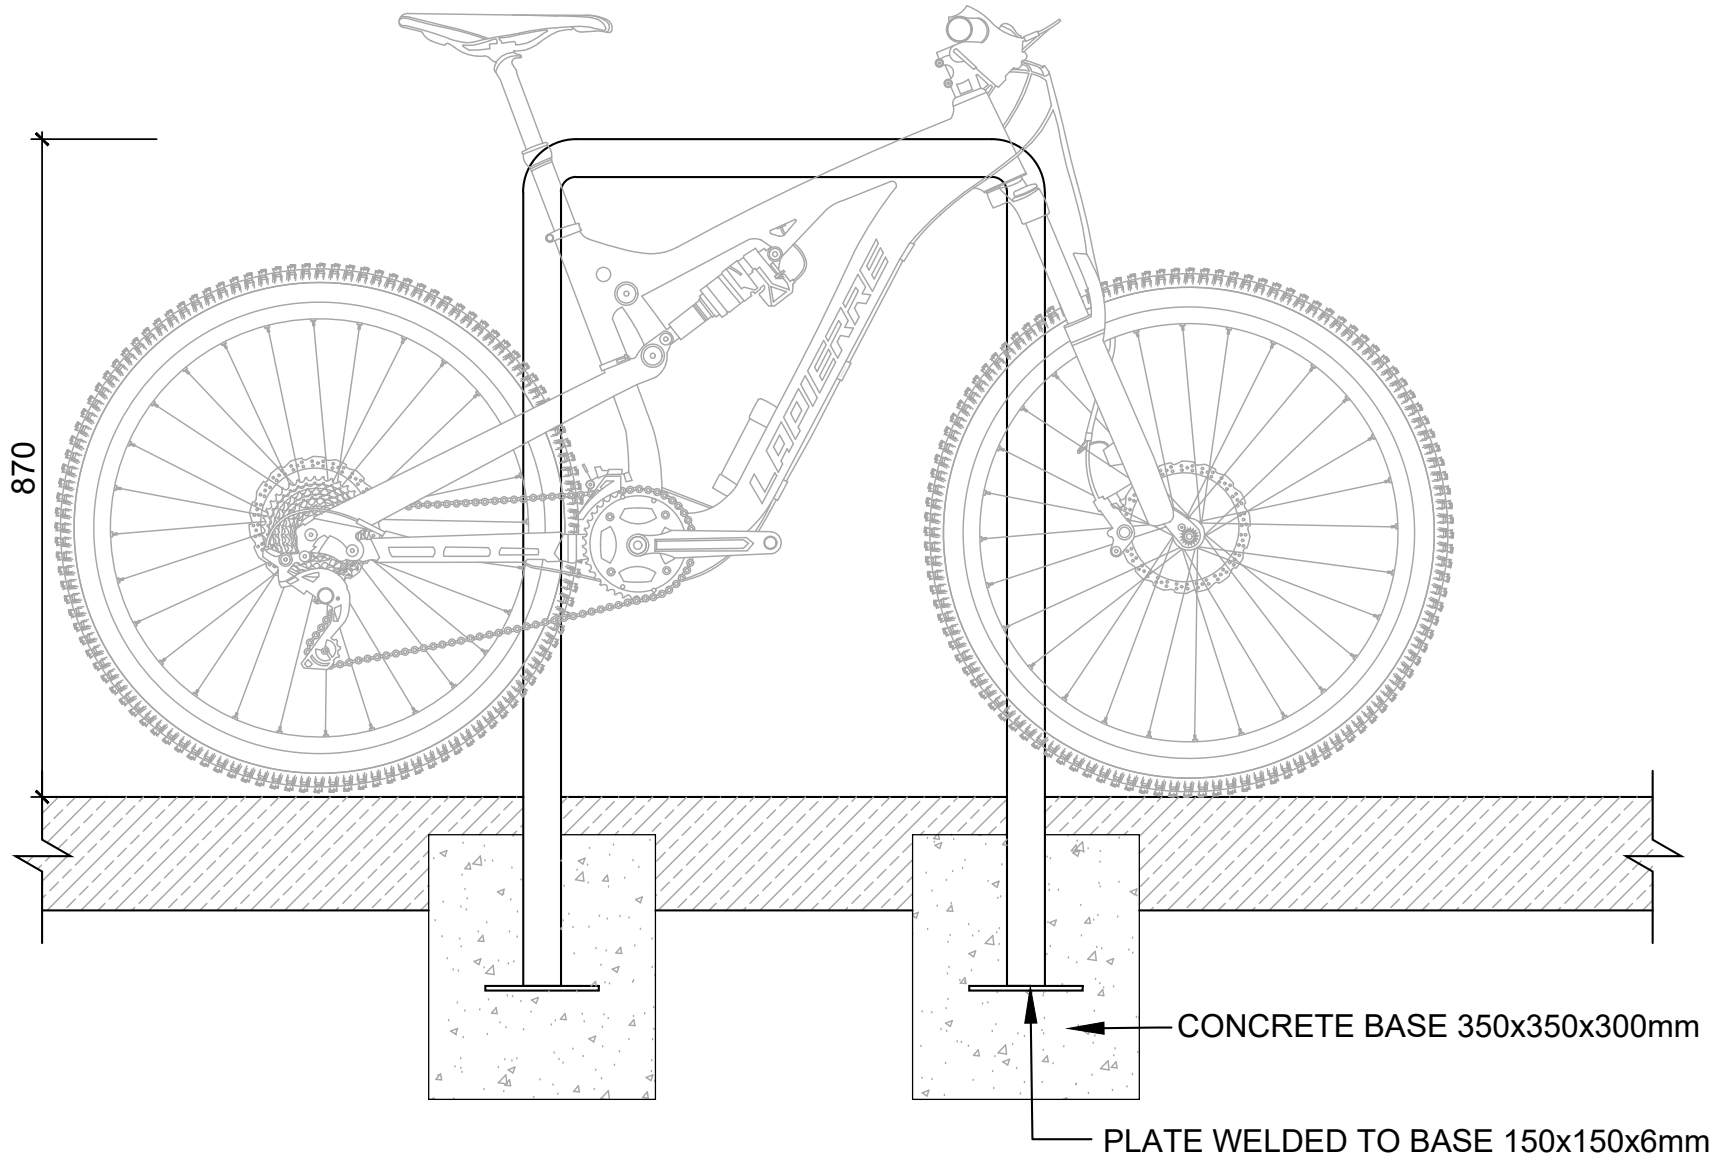

04 TYPICAL DETAIL: LANDSCAPE FURNITURE (BENCH + SEAT)
SCALE: 1:10 @A1

NOTE
ALL DIMENSIONS TO BE CHECKED ON SITE
NO DIMENSIONS TO BE SCALED FROM THIS DRAWING
THIS DRAWING IS TO BE READ IN CONJUNCTION WITH RELEVANT CONSULTANTS DRAWINGS
NO PART OF THIS DOCUMENT MAY BE RE-PRODUCED OR TRANSMITTED IN ANY FORM OR STORED IN ANY RETRIEVAL SYSTEM OF ANY NATURE WITHOUT THE WRITTEN PERMISSION OF THE LANDSCAPE ARCHITECT AS COPYRIGHT HOLDER EXCEPT AS AGREED FOR USE ON THE PROJECT FOR WHICH THE DOCUMENT WAS ORIGINALLY ISSUED
FOR DRAWING INDEX, GENERAL NOTES, AND HEALTH AND SAFETY REFER TO DWG L1-001

ARCHITECT: URBAN AGENCY

URBAN -
AGENCY.

CLIENT: CELBRIDGE WEST LAND LIMITED

REFERENCE: THIS DRAWING IS NOT FOR CONSTRUCTION

01	FOR INFORMATION	RM	02/08/24
00	FOR INFORMATION	RM	21/02/24

REVISIONS:

Job No.	27A1A	Drawn By	RM
Dwg No.	L1-901	Checked By	JM
Scale	AS SHOWN @ A1	Date	AUG 2024

JOB DESCRIPTION

Site	FORTFIELD ROAD DEVELOPMENT LRD STAGE 3
Project	FORTFIELD ROAD DEVELOPMENT
Title	HARD LANDSCAPE DETAILS - LANDSCAPE ELEMENTS 1 OF 2