



01 TYPICAL DETAIL : IBEX FENCE
SCALE: 1:10 @A1

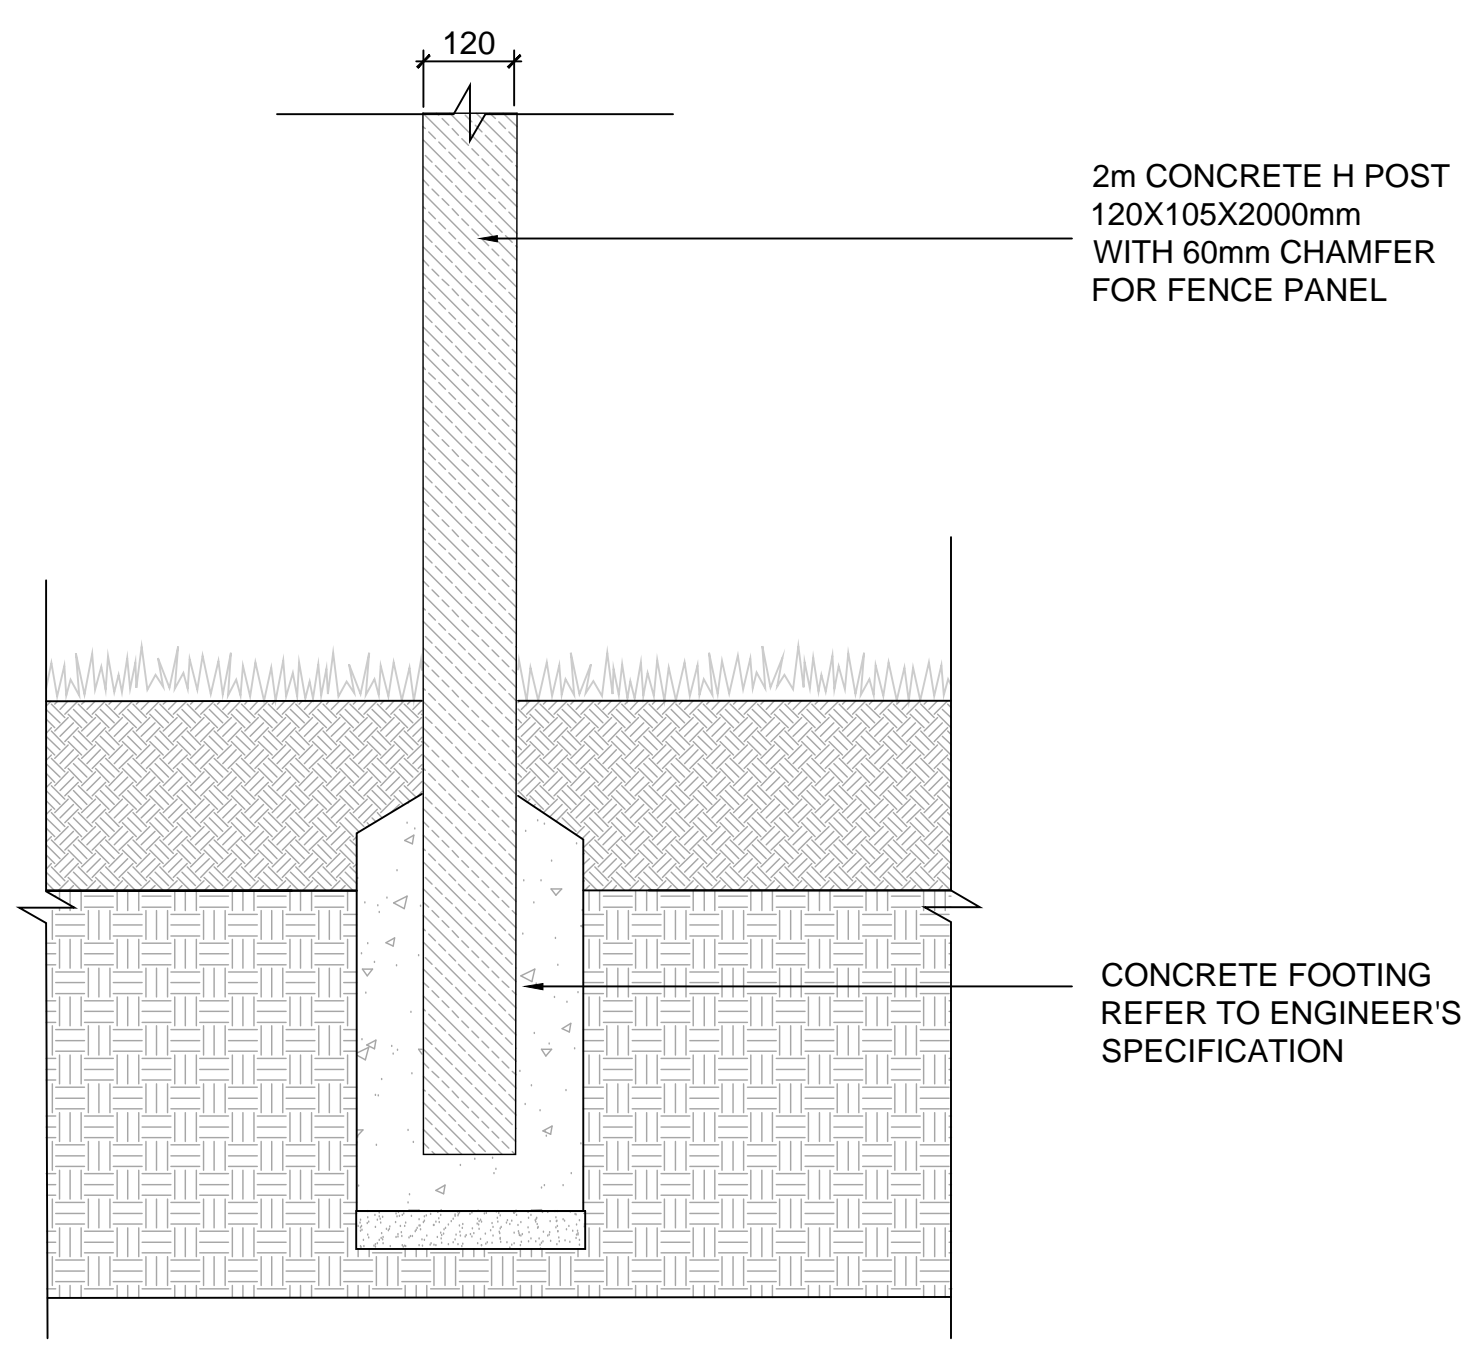

02 TYPICAL DETAIL : 2m CONCRETE POST AND TIMBER PANEL GARDEN FENCE
SCALE: 1:10 @A1

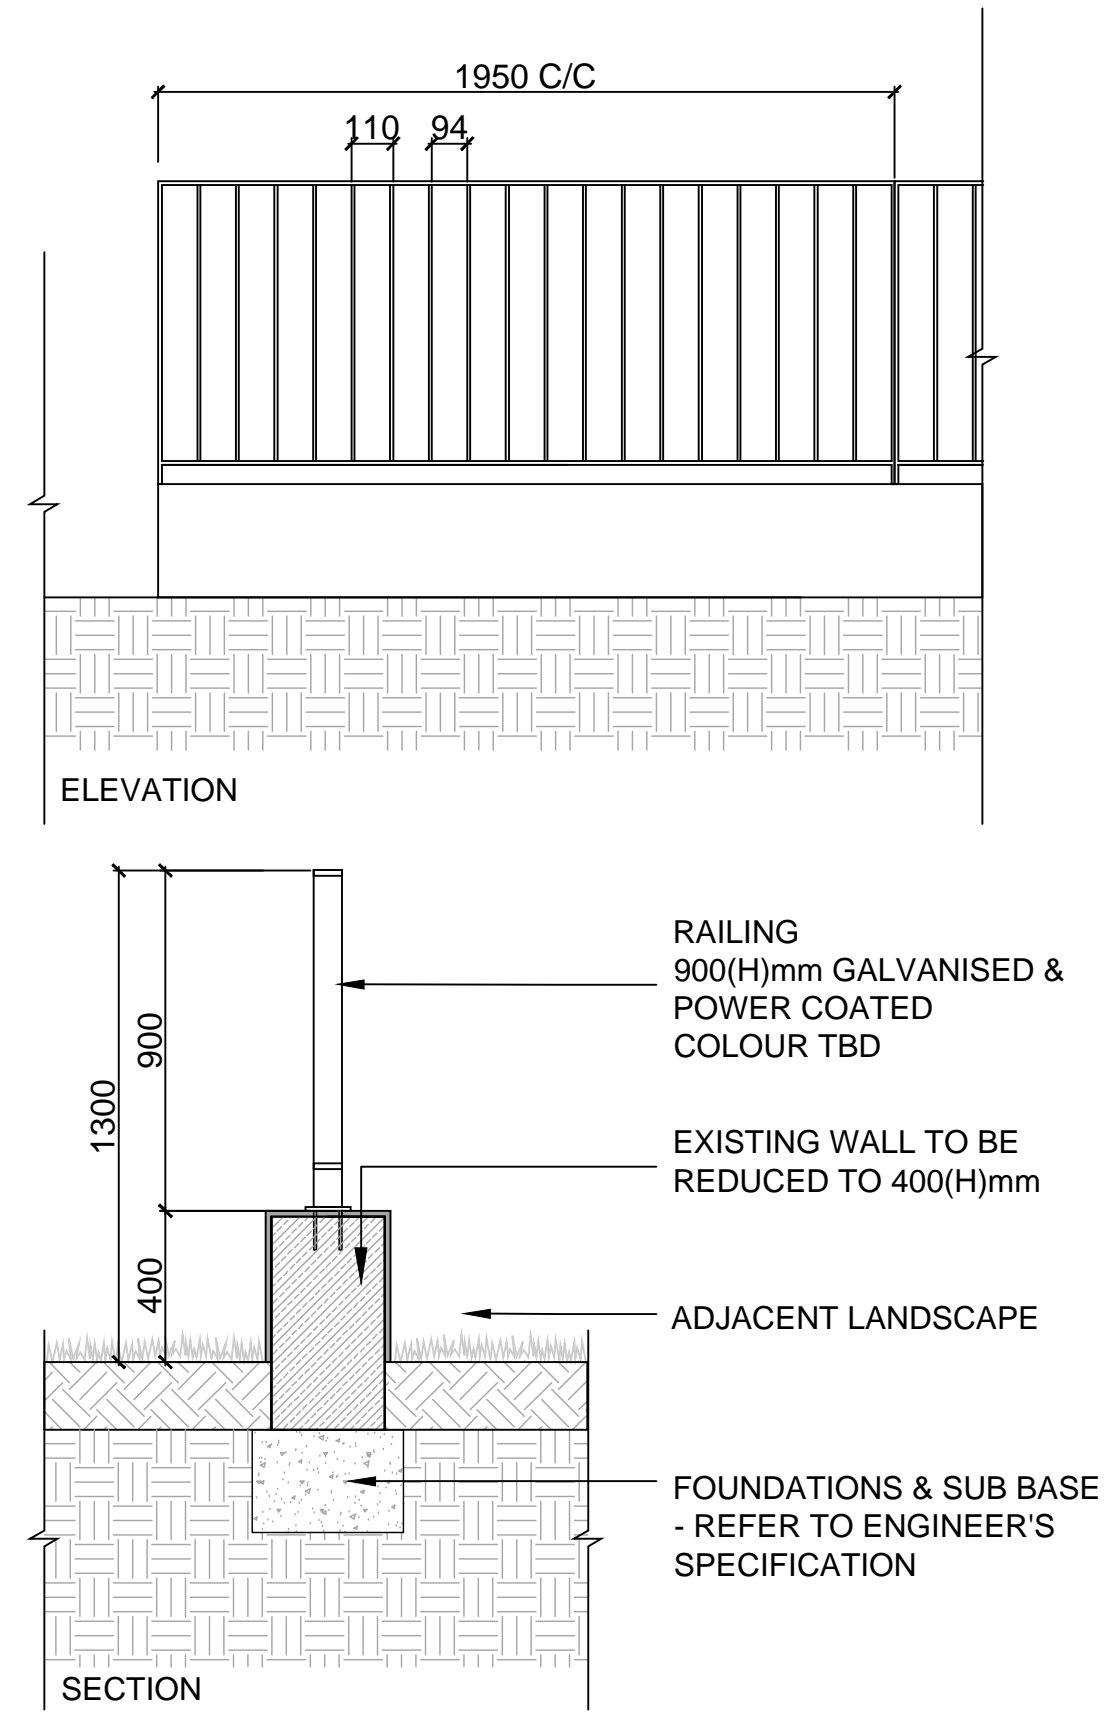

03 TYPICAL DETAIL : RAILING ON PLINTH WALL
SCALE: 1:20 @A1



REFERENCE IMAGES




REFERENCE IMAGES




REFERENCE IMAGES




REFERENCE IMAGES

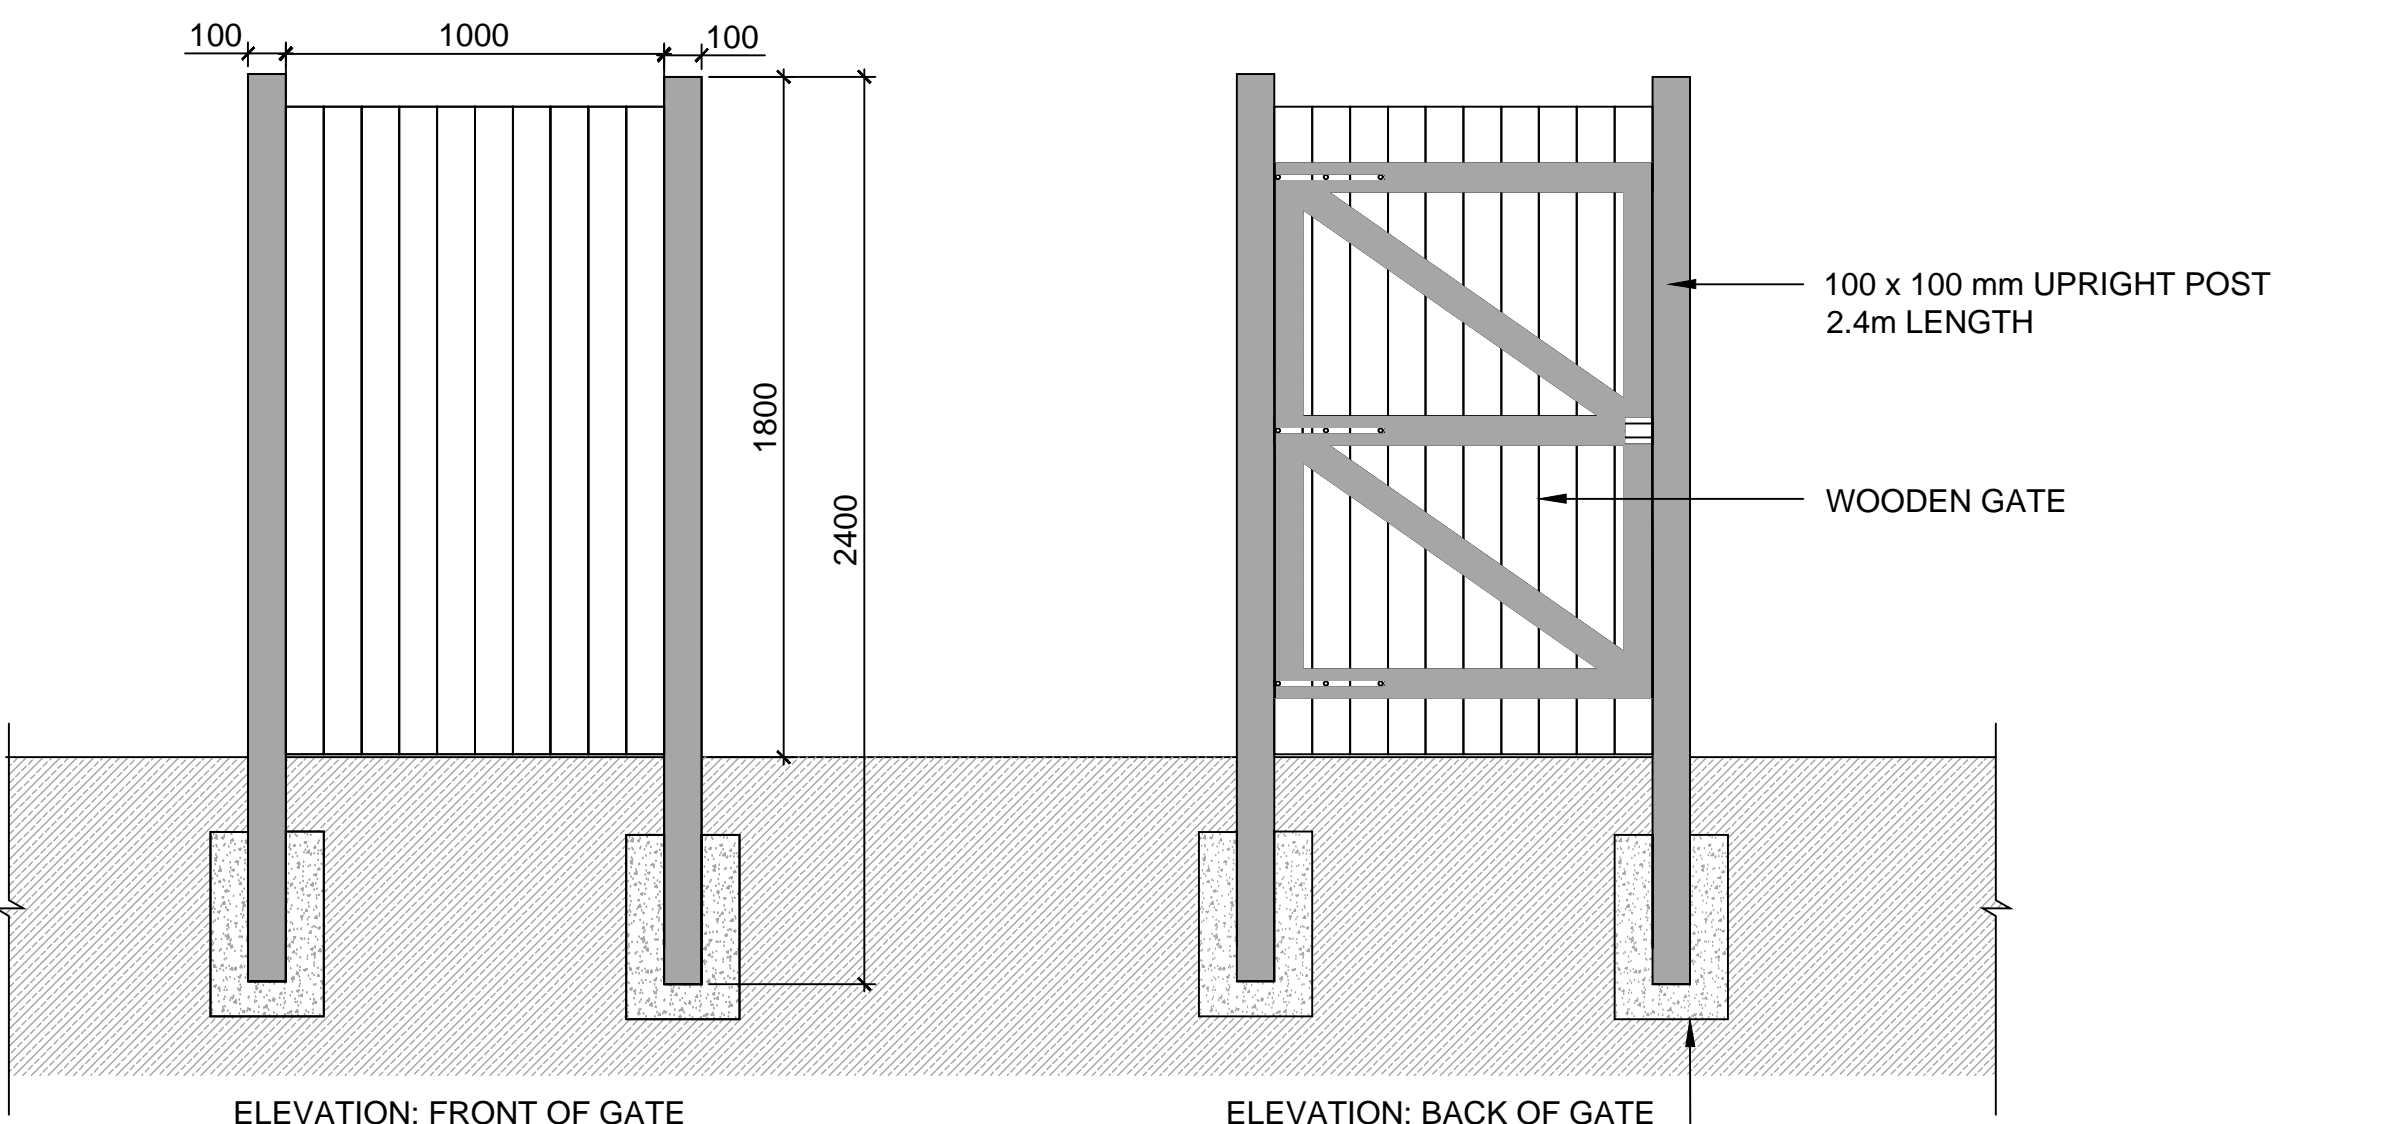

04 TYPICAL DETAIL : SIDE GATE TO BACK GARDEN
SCALE: 1:20 @A1

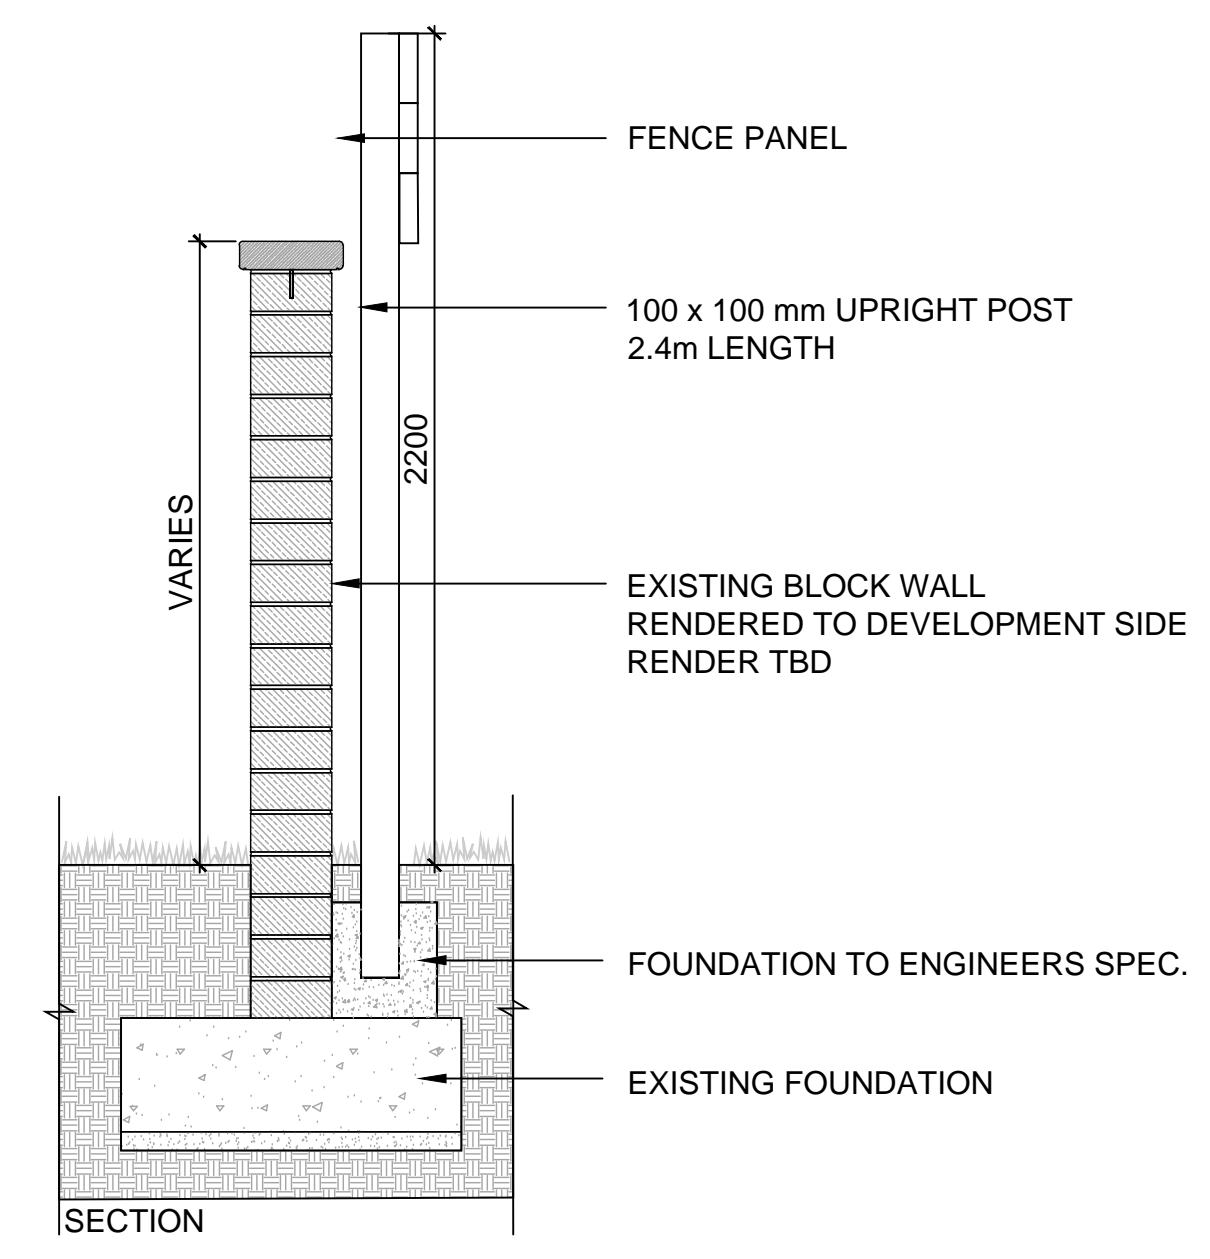

05 TYPICAL DETAIL : EXISTING WALL WITH 2.2M HIGH POST + TIMBER SCREEN
SCALE: 1:20 @A1

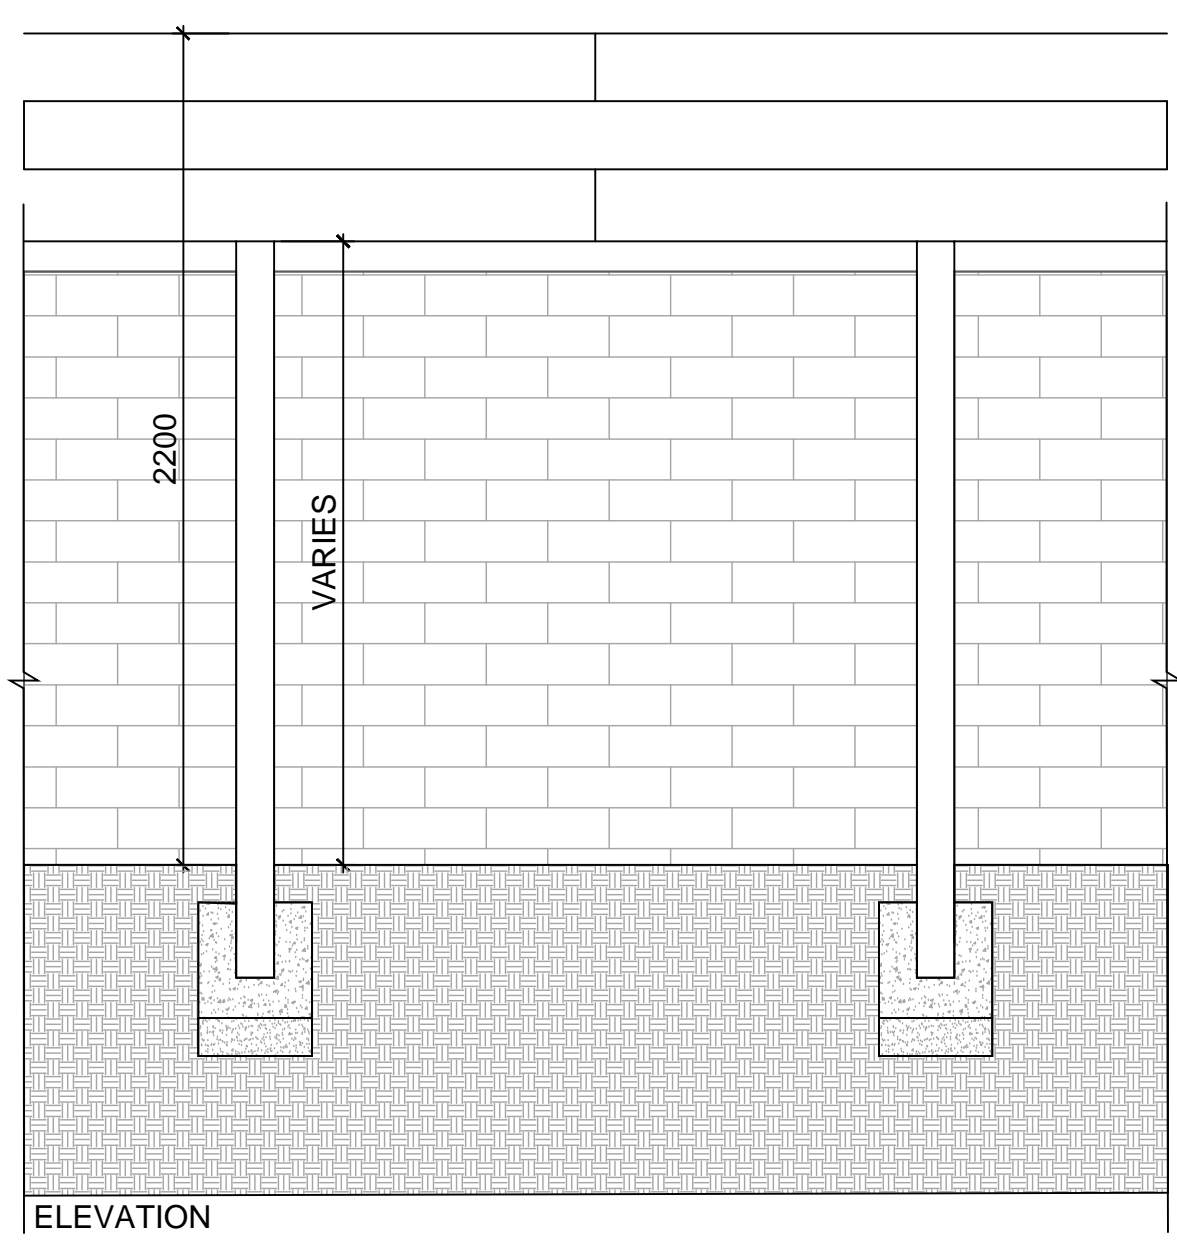

NOTE
ALL DIMENSIONS TO BE CHECKED ON SITE
NO DIMENSIONS TO BE SCALED FROM THIS DRAWING
THIS DRAWING IS TO BE READ IN CONJUNCTION WITH
RELEVANT CONSULTANTS DRAWINGS
NO PART OF THIS DOCUMENT MAY BE RE-PRODUCED OR
TRANSMITTED IN ANY FORM OR STORED IN ANY RETRIEVAL
SYSTEM OF ANY NATURE WITHOUT THE WRITTEN PERMISSION
OF THE LANDSCAPE ARCHITECT AS COPYRIGHT HOLDER EXCEPT
AS AGREED FOR USE ON THE PROJECT FOR WHICH THE
DOCUMENT WAS ORIGINALLY ISSUED
FOR DRAWING INDEX, GENERAL NOTES, AND HEALTH AND SAFETY REFER TO DWG
L1-001

ARCHITECT: URBAN AGENCY

URBAN
AGENCY

CLIENT: CELBRIDGE WEST LAND LIMITED

REFERENCE: THIS DRAWING IS NOT FOR CONSTRUCTION

02	FOR INFORMATION	RM	09/08/24
01	FOR INFORMATION	RM	02/08/24
00	FOR INFORMATION	RM	21/02/24

REVISIONS:

Job No.	27A1A	Drawn By	RM
Dwg No.	L1-903	Checked By	JM
Scale	AS SHOWN @ A1	Date	AUG 2024

JOB DESCRIPTION

Site	FORTFIELD ROAD DEVELOPMENT LRD STAGE 3
Project	FORTFIELD ROAD DEVELOPMENT
Title	HARD LANDSCAPE DETAILS - BOUNDARIES

 **NMP**
Niall Montgomery + Partners
Architects 33 Rock Road, Williamstown, Blackrock, Co. Dublin
Telephones : 2121 800 Fax : 2121 007 E mail : info@nmp.ie