


01 PROPOSED SOUTH-WEST CONTIGUOUS ELEVATION 1:500@A1

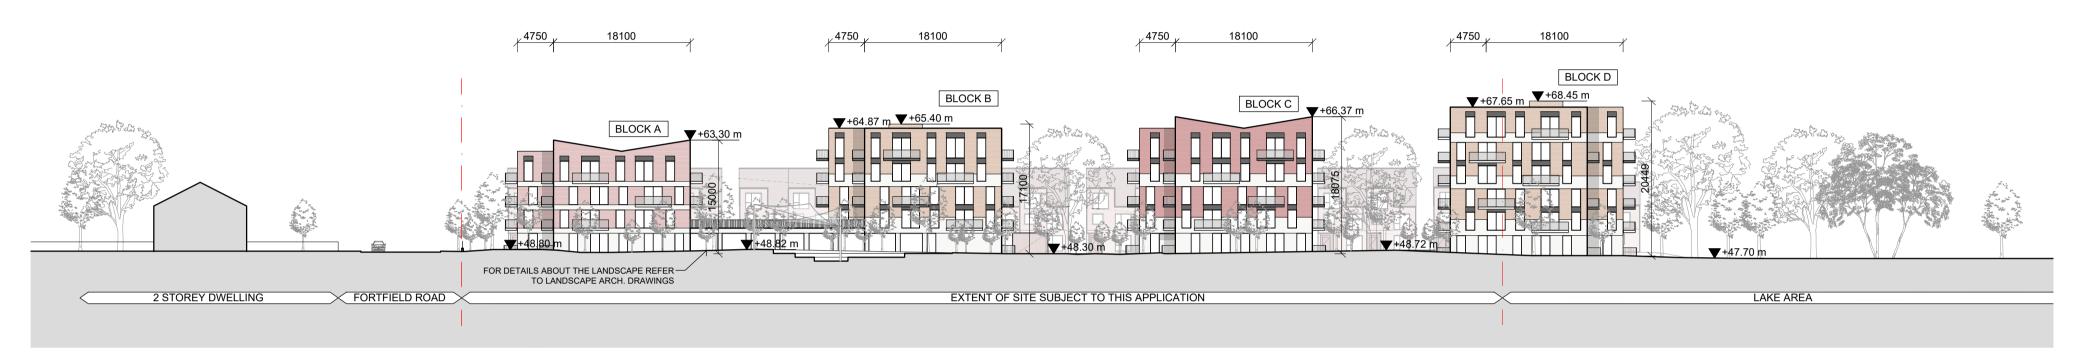


02 PROPOSED SOUTH-EAST CONTIGUOUS ELEVATION 1:500@A1



03 PROPOSED NORTH-EAST CONTIGUOUS ELEVATION



04 PROPOSED NORTH-WEST CONTIGUOUS ELEVATION

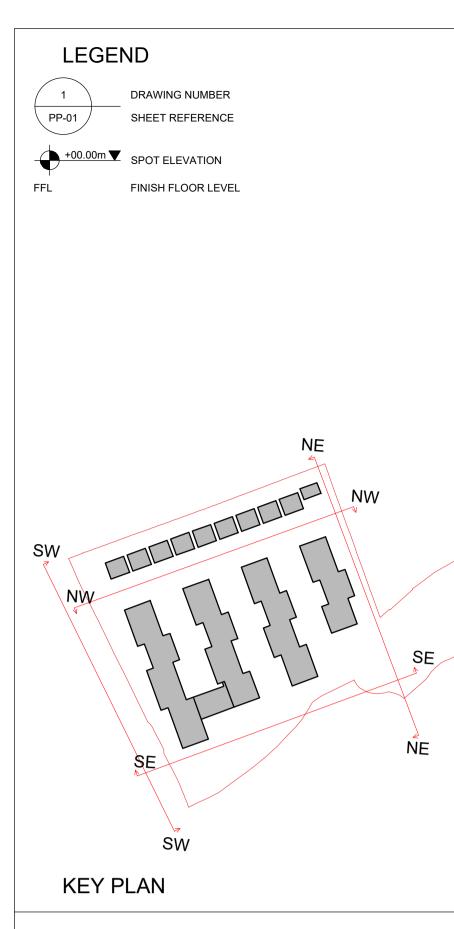

- FOR DETAILS OF EXTERNAL WORKS REFER TO XXX
  FOR DETAILS OF LANDSCAPING REFER TO XXX

- FOR DETAILS OF EXTERNAL FINISHES AND MATERIALS REFER TO XXX
  FOR DETAILS OF EXTERNAL LIGHTING REFER TO XXX
  FOR DETAILS OF DRAINAGE REFER TO ENGINEER'S DRAINAGE DRAWING

## PLANNING STAGE

- ALL LEVELS (IN METERS) RELATE TO ORDONANCE DATUM.
   DIMENSIONS IN MILLIMETERS. FIGURED DIMENSIONS ONLY TO BE USED. DO NOT SCALE FROM DRAWING.
- ALL DIMENSIONS TO BE CHECKED ON SITE WITH THE ARCHITECT TO BE NOTIFIED OF ANY DISCREPANCIES.
   DRAWINGS FOR PLANNING PURPOSES ONLY. NOT TO BE USED FOR CONSTRUCTION.

- ALL WORK TO BE CARRIED OUT IN ACCORDANCE WITH THE CURRENT BUILDING REGULATION.
   THIS DRAWING IS TO BE READ IN CONJUNCTION WITH THE RELEVANT STRUCTURAL ENGINEERS AND M&E ENGINEERS DRAWING AND SPECIFICATIONS.

Revision	Date	Description	

Drawing Title : PROPOSED CONTIGU	Rev.:	Drawing No.:		
	-	PP-106		
Date :	Scale :	Drawn by :		Checked by :
07.11.2024	1:500@A1	FS		ML
Project Title:	Job No. :			
FORTFIELD ROAD, T	2202			



29-31 William Street South, D02 EF22 Ireland T: 01 672 5907 E: dublin@urban-agency.com

THIS DRAWING IS COPYRIGHT. DO NOT SCALE. USE FIGURED DIMENSIONS ONLY.