



01 PROPOSED CONTIGUOUS SECTION 1-1 1:500@A1

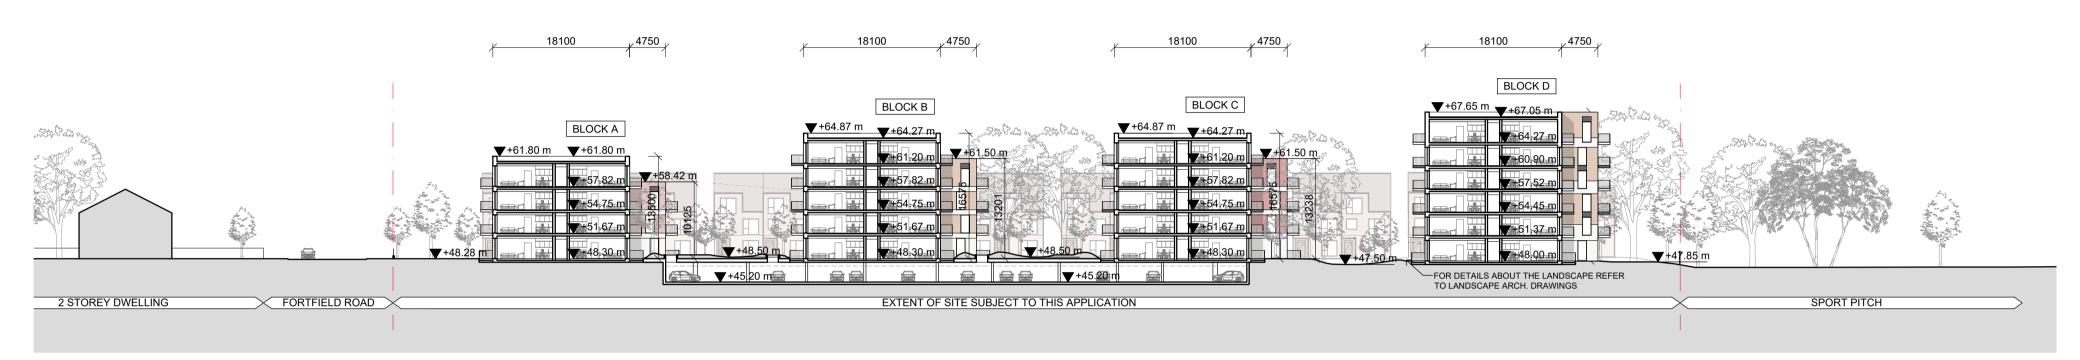


02 PROPOSED CONTIGUOUS SECTION 2-2 1:500@A1



03 PROPOSED CONTIGUOUS SECTION 3-3

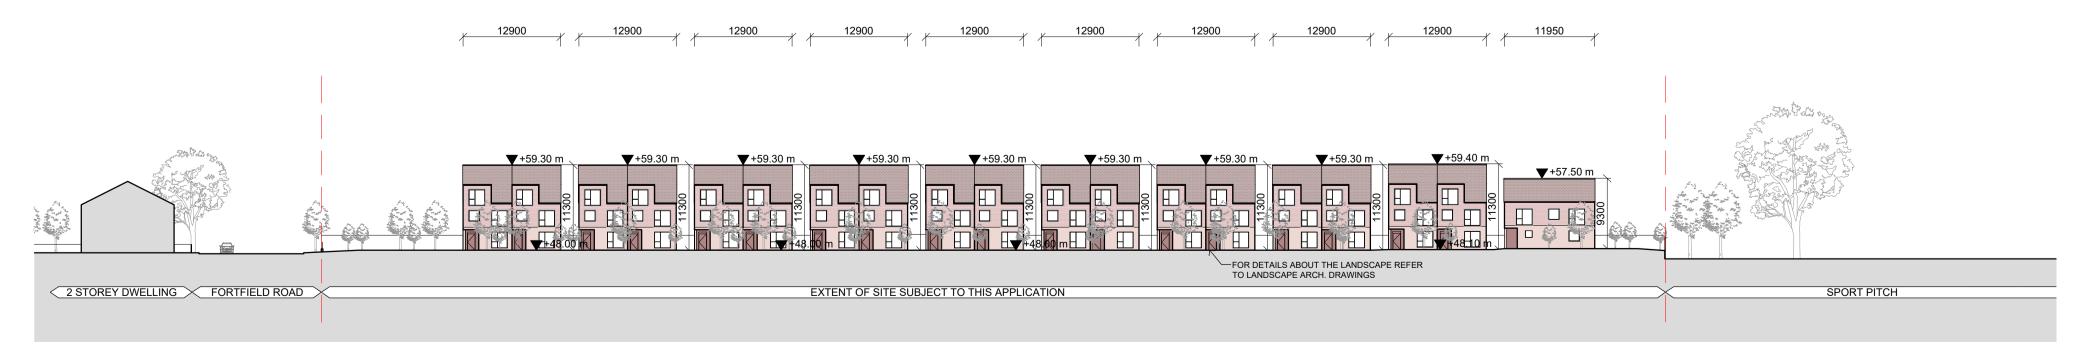

04 PROPOSED CONTIGUOUS SECTION 4-4

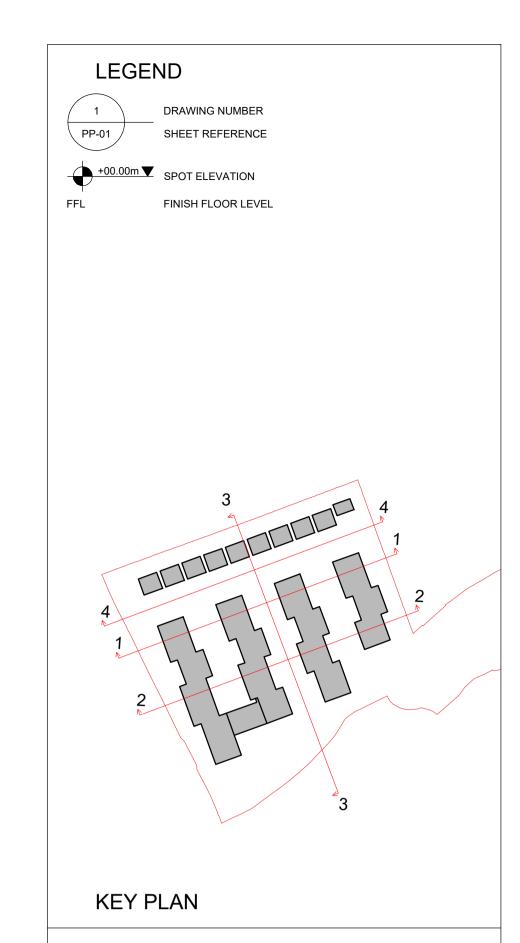

- FOR DETAILS OF EXTERNAL WORKS REFER TO XXX
  FOR DETAILS OF LANDSCAPING REFER TO XXX

- FOR DETAILS OF EXTERNAL FINISHES AND MATERIALS REFER TO XXX
  FOR DETAILS OF EXTERNAL LIGHTING REFER TO XXX
  FOR DETAILS OF DRAINAGE REFER TO ENGINEER'S DRAINAGE DRAWING

## PLANNING STAGE

- ALL LEVELS (IN METERS) RELATE TO ORDONANCE DATUM.
  DIMENSIONS IN MILLIMETERS. FIGURED DIMENSIONS ONLY TO BE USED.
- DO NOT SCALE FROM DRAWING. ALL DIMENSIONS TO BE CHECKED ON SITE WITH THE ARCHITECT TO BE
- NOTIFIED OF ANY DISCREPANCIES.
   DRAWINGS FOR PLANNING PURPOSES ONLY. NOT TO BE USED FOR CONSTRUCTION.
- ALL WORK TO BE CARRIED OUT IN ACCORDANCE WITH THE CURRENT
- BUILDING REGULATION.
- THIS DRAWING IS TO BE READ IN CONJUNCTION WITH THE RELEVANT STRUCTURAL ENGINEERS AND M&E ENGINEERS DRAWING AND SPECIFICATIONS.

Revision	Date	Description

PROPOSED CONTIGU	Rev.:	PP-107		
Date : 08.08.2024	Scale : 1:500@A1	Drawn by :		Checked by :
Project Title : FORTFIELD ROAD, TE		Job No. : 2202		



29-31 William Street South, D02 EF22 Ireland T: 01 672 5907 E: dublin@urban-agency.com

THIS DRAWING IS COPYRIGHT. DO NOT SCALE. USE FIGURED DIMENSIONS ONLY.