


LEGEND

- 1 SELECTED BRICK FINISH TYPE A
- 2 SELECTED BRICK FINISH TYPE B
- 3 SELECTED BRICK FINISH TYPE C
- 4 RENDER FINISH
- 5 ALU-CLAD WINDOWS
- 6 PAINTED STEEL BALCONIES AND RAILING
- 7 GLASS BALUSTRADE
- 8 POWDER COATED ALUMINIUM CLADDING

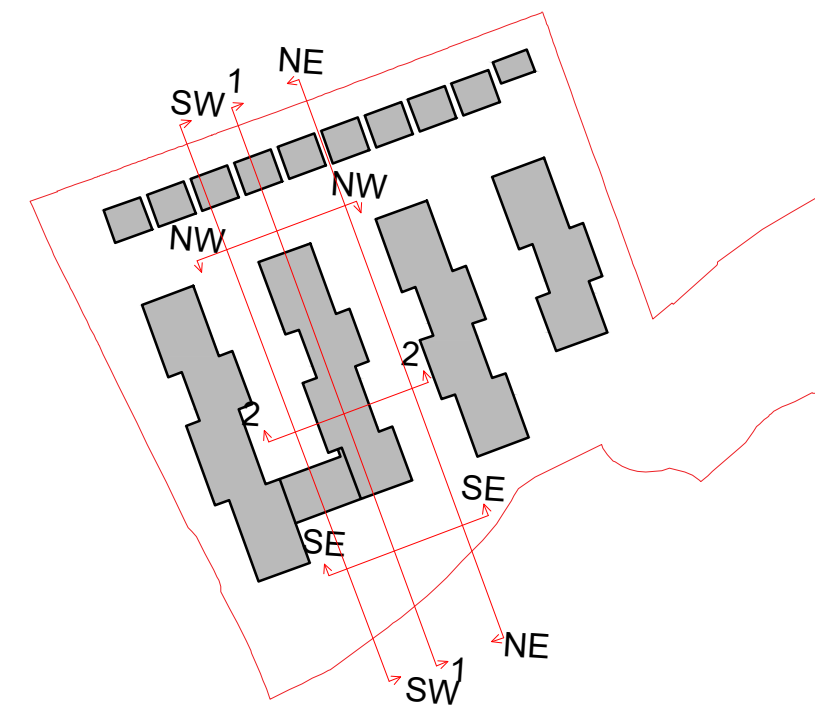

KEY PLAN

- FOR DETAILS OF EXTERNAL WORKS REFER TO XXX
- FOR DETAILS OF LANDSCAPING REFER TO XXX
- FOR DETAILS OF EXTERNAL FINISHES AND MATERIALS REFER TO XXX
- FOR DETAILS OF EXTERNAL LIGHTING REFER TO XXX
- FOR DETAILS OF DRAINAGE REFER TO ENGINEER'S DRAINAGE DRAWING

PLANNING STAGE

Notes :

- ALL LEVELS (IN METERS) RELATE TO ORDNANCE DATUM.
- DIMENSIONS IN MILLIMETERS. FIGURED DIMENSIONS ONLY TO BE USED. DO NOT SCALE FROM DRAWING.
- ALL DIMENSIONS TO BE CHECKED ON SITE WITH THE ARCHITECT TO BE NOTIFIED OF ANY DISCREPANCIES.
- DRAWINGS FOR PLANNING PURPOSES ONLY. NOT TO BE USED FOR CONSTRUCTION.
- ALL WORK TO BE CARRIED OUT IN ACCORDANCE WITH THE CURRENT BUILDING REGULATION.
- THIS DRAWING IS TO BE READ IN CONJUNCTION WITH THE RELEVANT STRUCTURAL ENGINEERS AND M&E ENGINEERS DRAWING AND SPECIFICATIONS.

[illegible]

Drawing Title : PROPOSED SECTIONS & ELEVATIONS (BLOCK B)		Rev.: -	Drawing No.: PP-401
Date: 26.07.2024	Scale: 1:200@A1	Drawn by : FS	Checked by : ML
Project Title : FORTFIELD ROAD, TERENCE, D6W			Job No. : 2202



29-31 William Street South, D02 EF22 Ireland
T: 01 672 5907
E: dublin@urban-agency.com

THIS DRAWING IS COPYRIGHT. DO NOT SCALE. USE FIGURED DIMENSIONS ONLY.