


1. SELECTED BRICK FINISH TYPE A
2. SELECTED BRICK FINISH TYPE B
3. SELECTED BRICK FINISH TYPE C
4. RENDER FINISH
5. ALU-CLAD WINDOWS
6. PAINTED STEEL BALCONIES AND RAILING
7. GLASS BALUSTRADE
8. POWDER COATED ALUMINIUM CLADDING

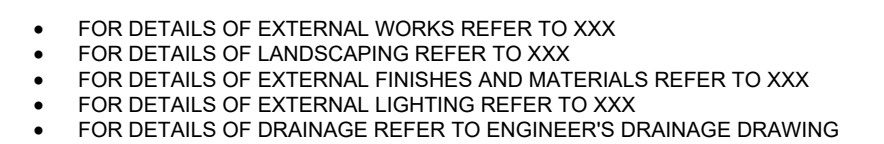

Notes :

- ALL LEVELS (IN METERS) RELATE TO ORDNANCE DATUM.
- DIMENSIONS IN MILLIMETERS. FIGURED DIMENSIONS ONLY TO BE USED. DO NOT SCALE FROM DRAWING.
- ALL DIMENSIONS TO BE CHECKED ON SITE WITH THE ARCHITECT TO BE NOTIFIED OF ANY DISCREPANCIES.
- DRAWINGS ARE FOR PLANNING PURPOSES ONLY. NOT TO BE USED FOR CONSTRUCTION.
- ALL WORK TO BE CARRIED OUT IN ACCORDANCE WITH THE CURRENT BUILDING REGULATION.
- THIS DRAWING IS TO BE READ IN CONJUNCTION WITH THE RELEVANT STRUCTURAL ENGINEERS AND M&E ENGINEERS DRAWING AND SPECIFICATIONS.

[illegible]

Drawing Title : PROPOSED SECTIONS & ELEVATIONS (BLOCK C)			Rev.: .	Drawing No.: PP-402
Date : 26.07.2024	Scale : 1:200@A1	Drawn by : FS	Checked by : ML	
Project Title : FORTFIELD ROAD, TERENURE, D6W			Job No. : 2202	