



	DRAWING NUMBER
	SHEET REFERENCE
	SPOT ELEVATION
FFL	FINISH FLOOR LEVEL

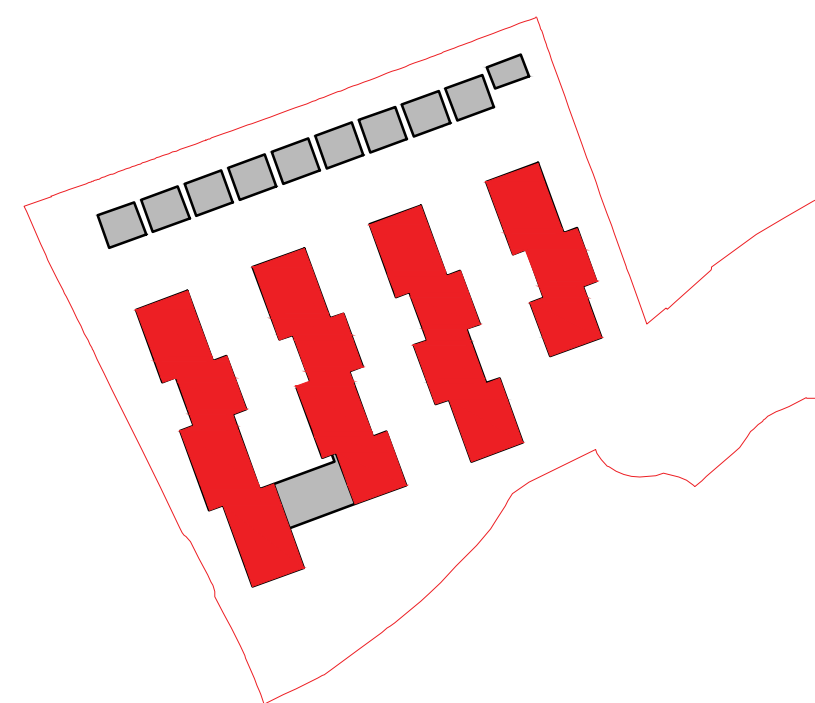


- FOR DETAILS OF EXTERNAL WORKS REFER TO XXX
- FOR DETAILS OF LANDSCAPING REFER TO XXX
- FOR DETAILS OF EXTERNAL FINISHES AND MATERIALS REFER TO XXX
- FOR DETAILS OF EXTERNAL LIGHTING REFER TO XXX
- FOR DETAILS OF DRAINAGE REFER TO ENGINEER'S DRAINAGE DRAWING

- ALL LEVELS (IN METERS) RELATE TO ORDONANCE DATUM.
- DIMENSIONS IN MILLIMETERS. FIGURED DIMENSIONS ONLY TO BE USED. DO NOT SCALE FROM DRAWING.
- ALL DIMENSIONS TO BE CHECKED ON SITE WITH THE ARCHITECT TO BE NOTIFIED OF ANY DISCREPANCIES
- DRAWINGS FOR PLANNING PURPOSES ONLY. NOT TO BE USED FOR CONSTRUCTION.
- ALL WORK TO BE CARRIED OUT IN ACCORDANCE WITH THE CURRENT BUILDING REGULATION.
- THIS DRAWING IS TO BE READ IN CONJUNCTION WITH THE RELEVANT STRUCTURAL ENGINEERS AND MSE ENGINEERS DRAWING AND SPECIFICATIONS.

Drawing Title : APARTMENT TYPOLOGIES		Rev. : -	Drawing No. : PP-500
Date : 08.08.2024	Scale : 1:100@A1	Drawn by : FS	Checked by : ML
Project Title : FORTFIELD ROAD, TERENURE, D6W			Job No. : 2202

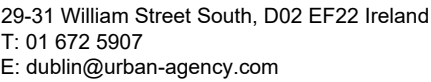


THIS DRAWING IS COPYRIGHT. DO NOT SCALE. USE FIGURED DIMENSIONS ONLY

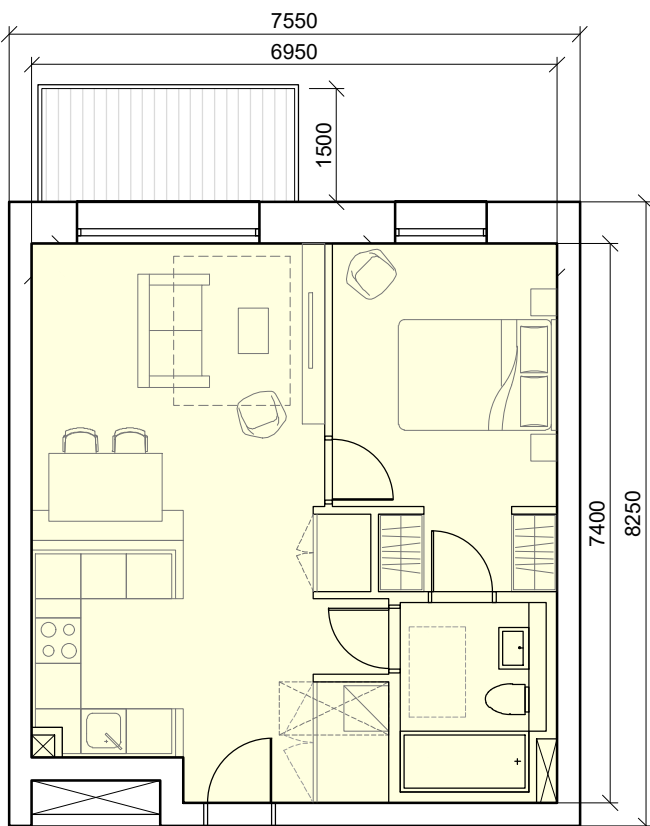

1BED / 2P Type D (+10% unit)				
	AREA	min. required	WIDTH	min. required
UNIT	50.2 sqm	45.0 sqm	-	-
K/d	26.7 sqm	23.0 sqm	3.8 m	3.3 m
Bed 1	11.6 sqm	11.4 sqm	2.9 m	2.8 m
Bed 2	-	-	-	-
Bed 3	-	-	-	-
Storage	3.1 sqm	3.0 sqm	-	-

05 1 BED/2P - TYPE D
1:100@A1

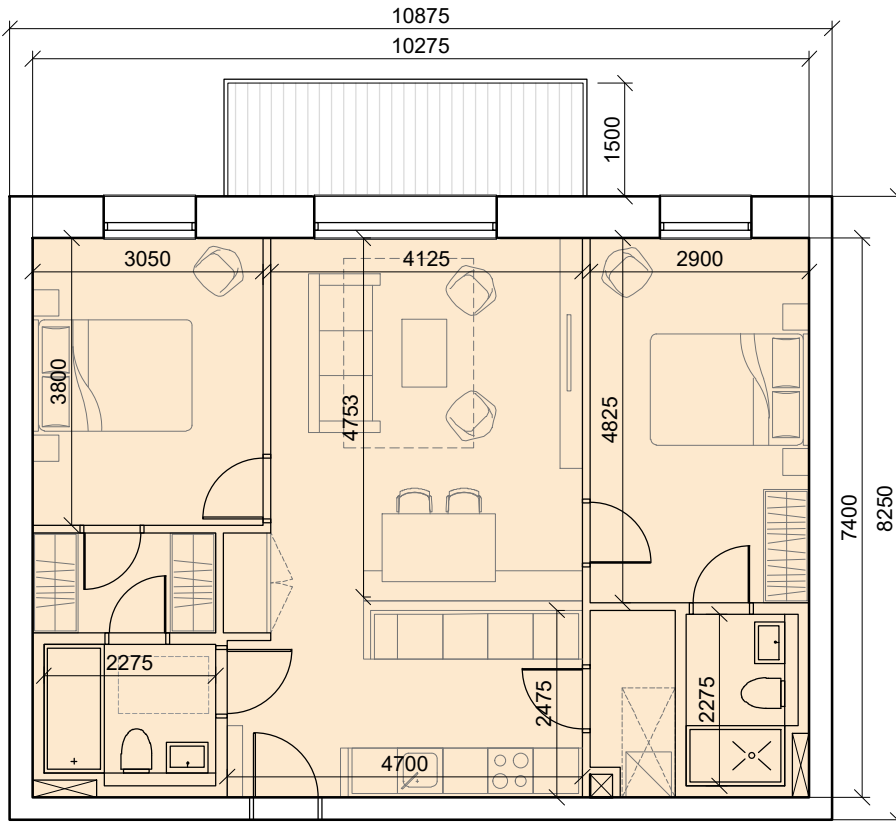

2BED / 4P Type A				
	AREA	min. required	WIDTH	min. required
UNIT	76.0 sqm	73.0 sqm	-	-
K/I/d	31.5 sqm	30.0 sqm	4.1 m	3.6 m
Bed 1	14.0 sqm	13.0 sqm	2.9 m	2.8 m
Bed 2	11.6 sqm	11.4 sqm	3.0 m	2.8 m
Bed 3	-	-	-	-
Storage	6.4 sqm	6.0 sqm	-	-

10 2 BED/4P - TYPE A
1:100@A1