




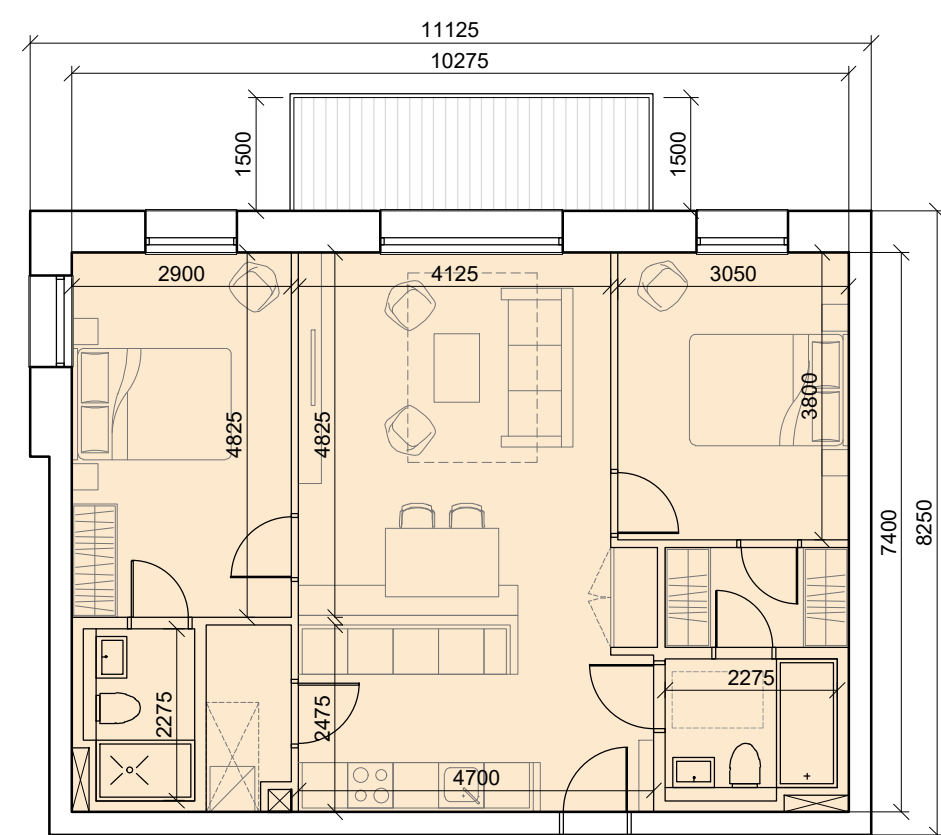


2BED / 4P Type B (dual aspect unit)				
	AREA	min. required	WIDTH	min. required
UNIT	76.0 sqm	73.0 sqm	-	-
K/L/d	31.5 sqm	30.0 sqm	4.1 m	3.6 m
Bed 1	14.0 sqm	13.0 sqm	2.9 m	2.8 m
Bed 2	11.6 sqm	11.4 sqm	3.0 m	2.8 m
Bed 3	-	-	-	-
Storage	6.4 sqm	6.0 sqm	-	-

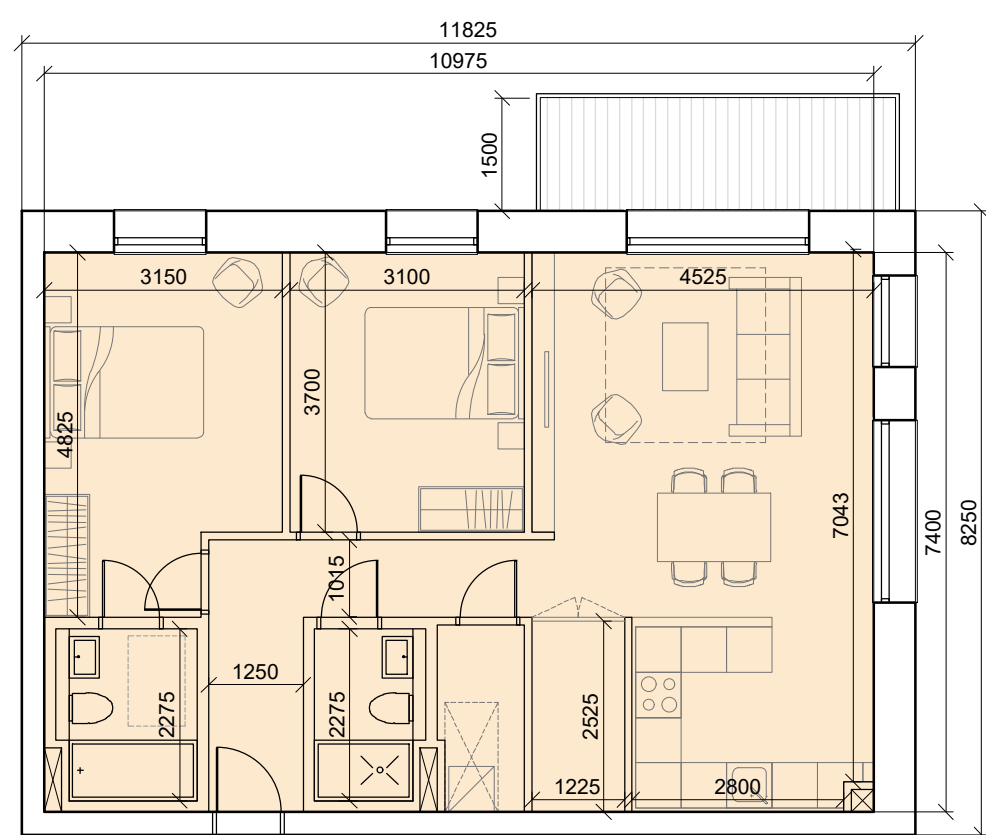


2BED / 4P Type C (dual aspect - +10% unit)				
	AREA	min. required	WIDTH	min. required
UNIT	81.2 sqm	73.0 sqm	-	-
K/l/d	30.0 sqm	30.0 sqm	4.5 m	3.6 m
Bed 1	13.0 sqm	13.0 sqm	3.1 m	2.8 m
Bed 2	11.5 sqm	11.4 sqm	3.1 m	2.8 m
Bed 3	-	-	-	-
Storage	6.4 sqm	6.0 sqm	-	-

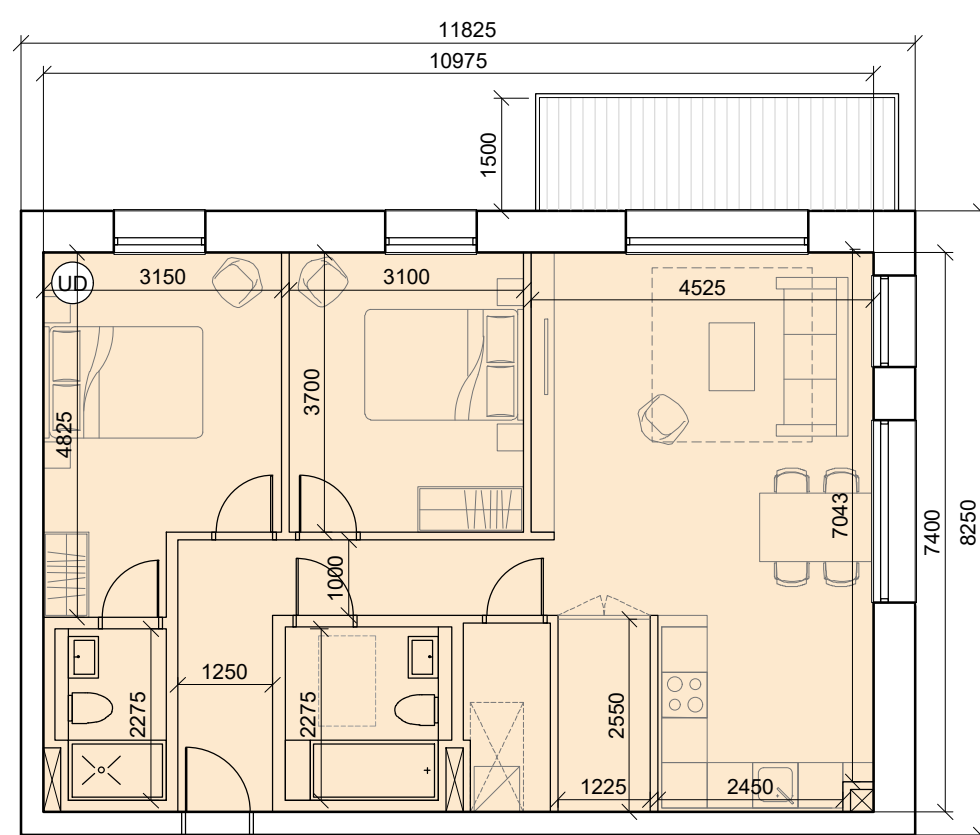


2BED / 4P Type F (+10% unit)				
	AREA	min. required	WIDTH	min. required
UNIT	81.2 sqm	73.0 sqm	-	-
K/l/d	36.7 sqm	30.0 sqm	4.8 m	3.6 m
Bed 1	14.0 sqm	13.0 sqm	2.9 m	2.8 m
Bed 2	11.6 sqm	11.4 sqm	3.0 m	2.8 m
Bed 3	-	-	-	-
Storage	6.4 sqm	6.0 sqm	-	-

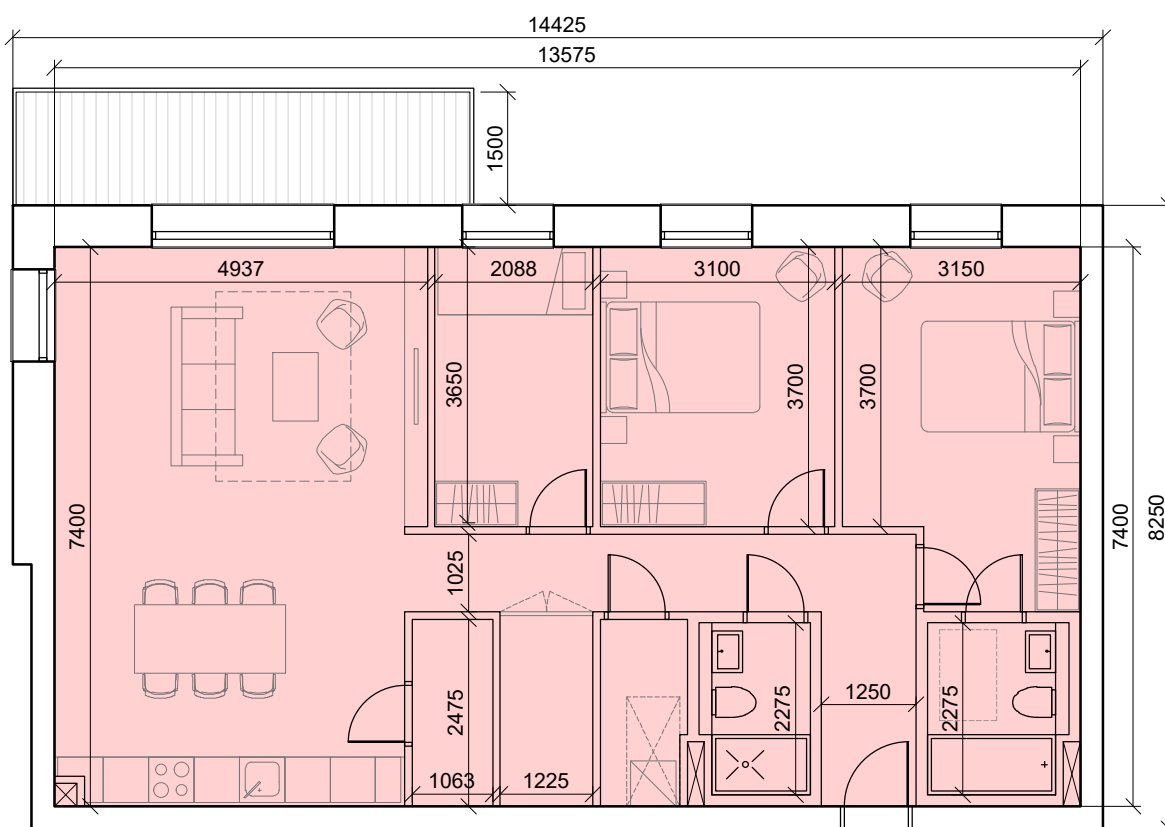


3BED / 5P Type A (dual aspect - +10% unit)				
	AREA	min. required	WIDTH	min. required
UNIT	100.5 sqm	90.0 sqm	-	-
K/I/d	35.6 sqm	34.0 sqm	4.9 m	3.8 m
Bed 1	13.0 sqm	13.0 sqm	3.1 m	2.8 m
Bed 2	11.5 sqm	11.4 sqm	3.1 m	2.8 m
Bed 3	7.7 sqm	7.1 sqm	2.1 m	2.1 m
Storage	9.0 sqm	9.0 sqm	-	-

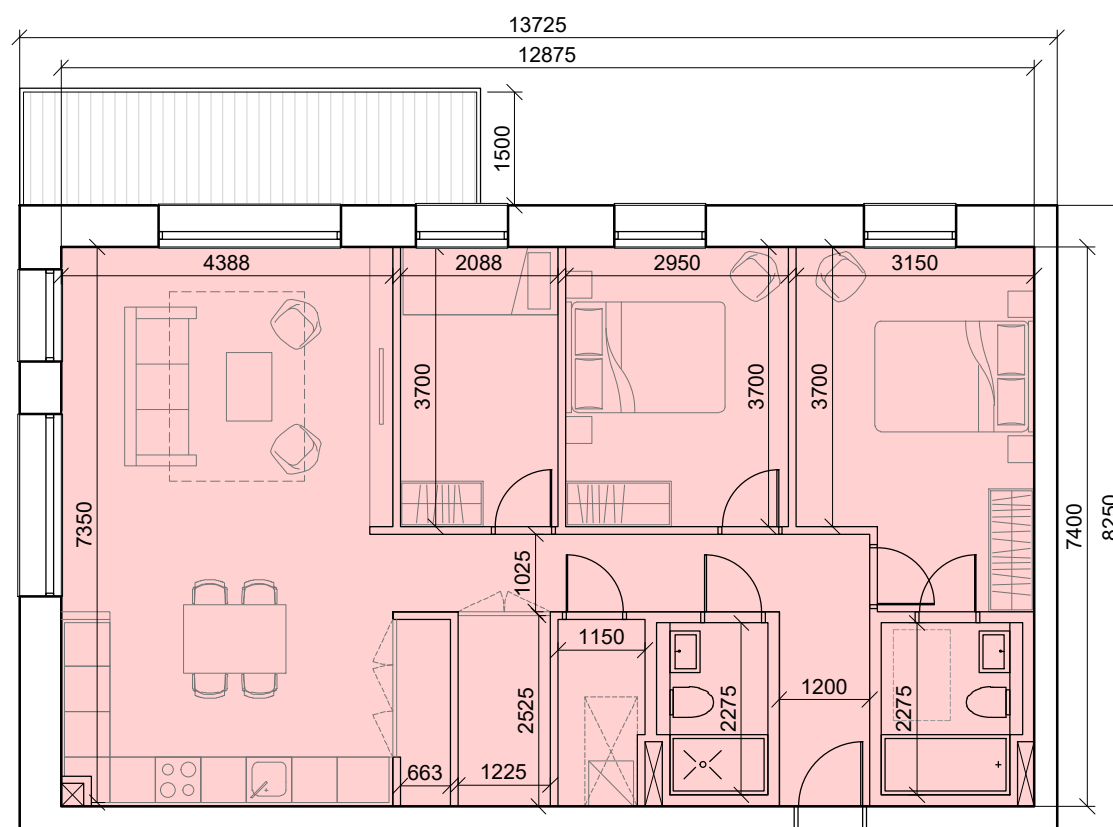

3BED / 5P Type B (dual aspect unit)				
	AREA	min. required	WIDTH	min. required
UNIT	95.3 sqm	90.0 sqm	-	-
K/I/d	32.3 sqm*	34.0 sqm	4.9 m	3.8 m
Bed 1	13.0 sqm	13.0 sqm	3.1 m	2.8 m
Bed 2	10.9 sqm*	11.4 sqm	2.9 m	2.8 m
Bed 3	7.2 sqm	7.1 sqm	2.1 m	2.1 m
Storage	8.8 sqm*	9.0 sqm	-	-

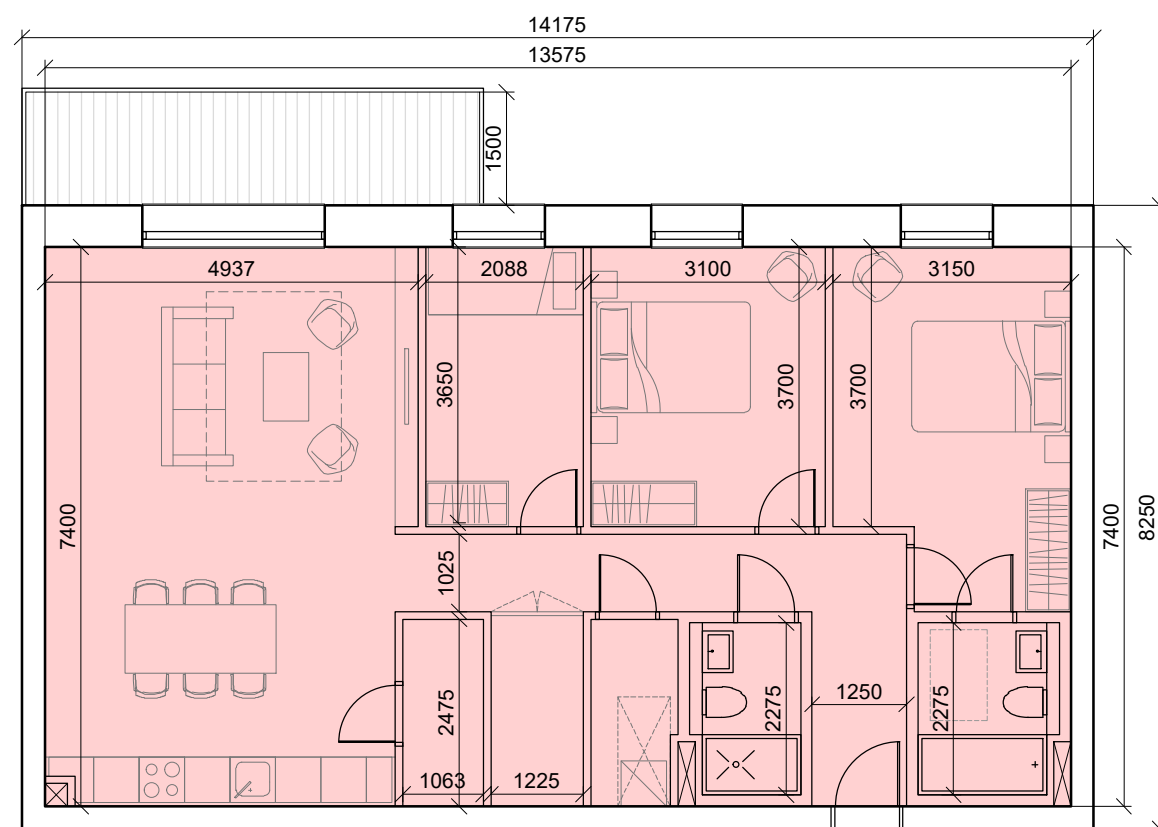

3BED / 5P Type C (+10% unit)				
	AREA	min. required	WIDTH	min. required
UNIT	100.5 sqm	90.0 sqm	-	-
K/l/d	35.6 sqm	34.0 sqm	4.9 m	3.8 m
Bed 1	13.0 sqm	13.0 sqm	3.1 m	2.8 m
Bed 2	11.5 sqm	11.4 sqm	3.1 m	2.8 m
Bed 3	7.7 sqm	7.1 sqm	2.1 m	2.1 m
Storage	9.0 sqm	9.0 sqm	-	-

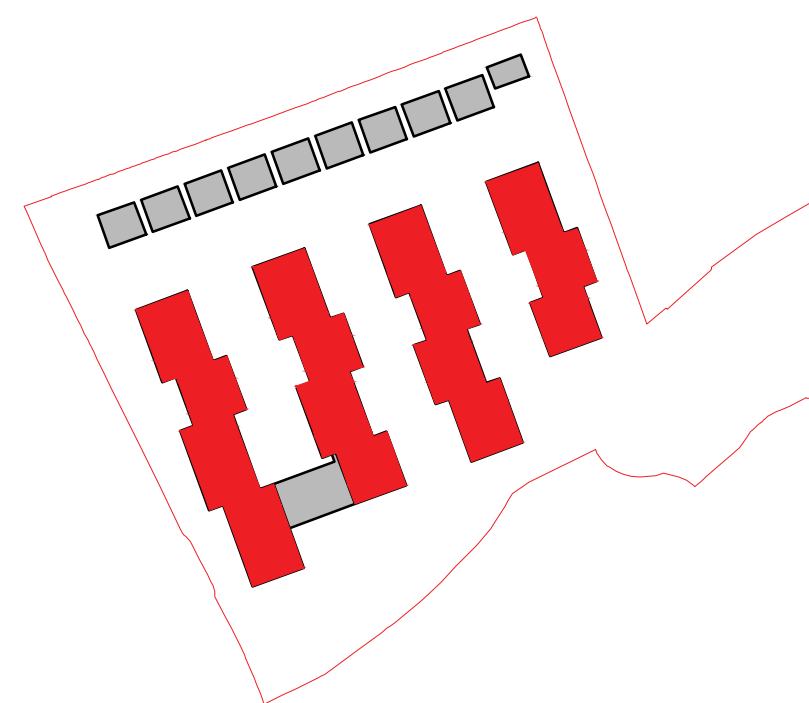

KEY PLAN

- FOR DETAILS OF EXTERNAL WORKS REFER TO XXX
- FOR DETAILS OF LANDSCAPING REFER TO XXX
- FOR DETAILS OF EXTERNAL FINISHES AND MATERIALS REFER TO XXX
- FOR DETAILS OF EXTERNAL LIGHTING REFER TO XXX
- FOR DETAILS OF DRAINAGE REFER TO ENGINEER'S DRAINAGE DRAWING

PLANNING STAGE

Notes :

- ALL LEVELS (IN METERS) RELATE TO ORDNANCE DATUM.
 - DIMENSIONS IN MILLIMETERS. FIGURED DIMENSIONS ONLY TO BE USED DO NOT SCALE FROM DRAWING.
 - DIMENSIONS TO BE CHECKED ON SITE WITH THE ARCHITECT TO BE NOTIFIED OF ANY DISCREPANCIES.
 - DRAWINGS FOR PLANNING PURPOSES ONLY. NOT TO BE USED FOR CONSTRUCTION.
 - ALL WORK TO BE CARRIED OUT IN ACCORDANCE WITH THE CURRENT BUILDING REGULATION.
- THIS DRAWING IS TO BE READ IN CONJUNCTION WITH THE RELEVANT STRUCTURAL ENGINEERS AND MSE ENGINEERS DRAWING AND SPECIFICATIONS.

[illegible]

Drawing Title : APARTMENT TYPOLOGIES		Rev.: -	Drawing No.: PP-501
Date : 08.08.2024	Scale : 1:100@A1	Drawn by : FS	Checked by : ML
Project Title : FORTFIELD ROAD, TERENURE, D6W			Job No. : 2202