

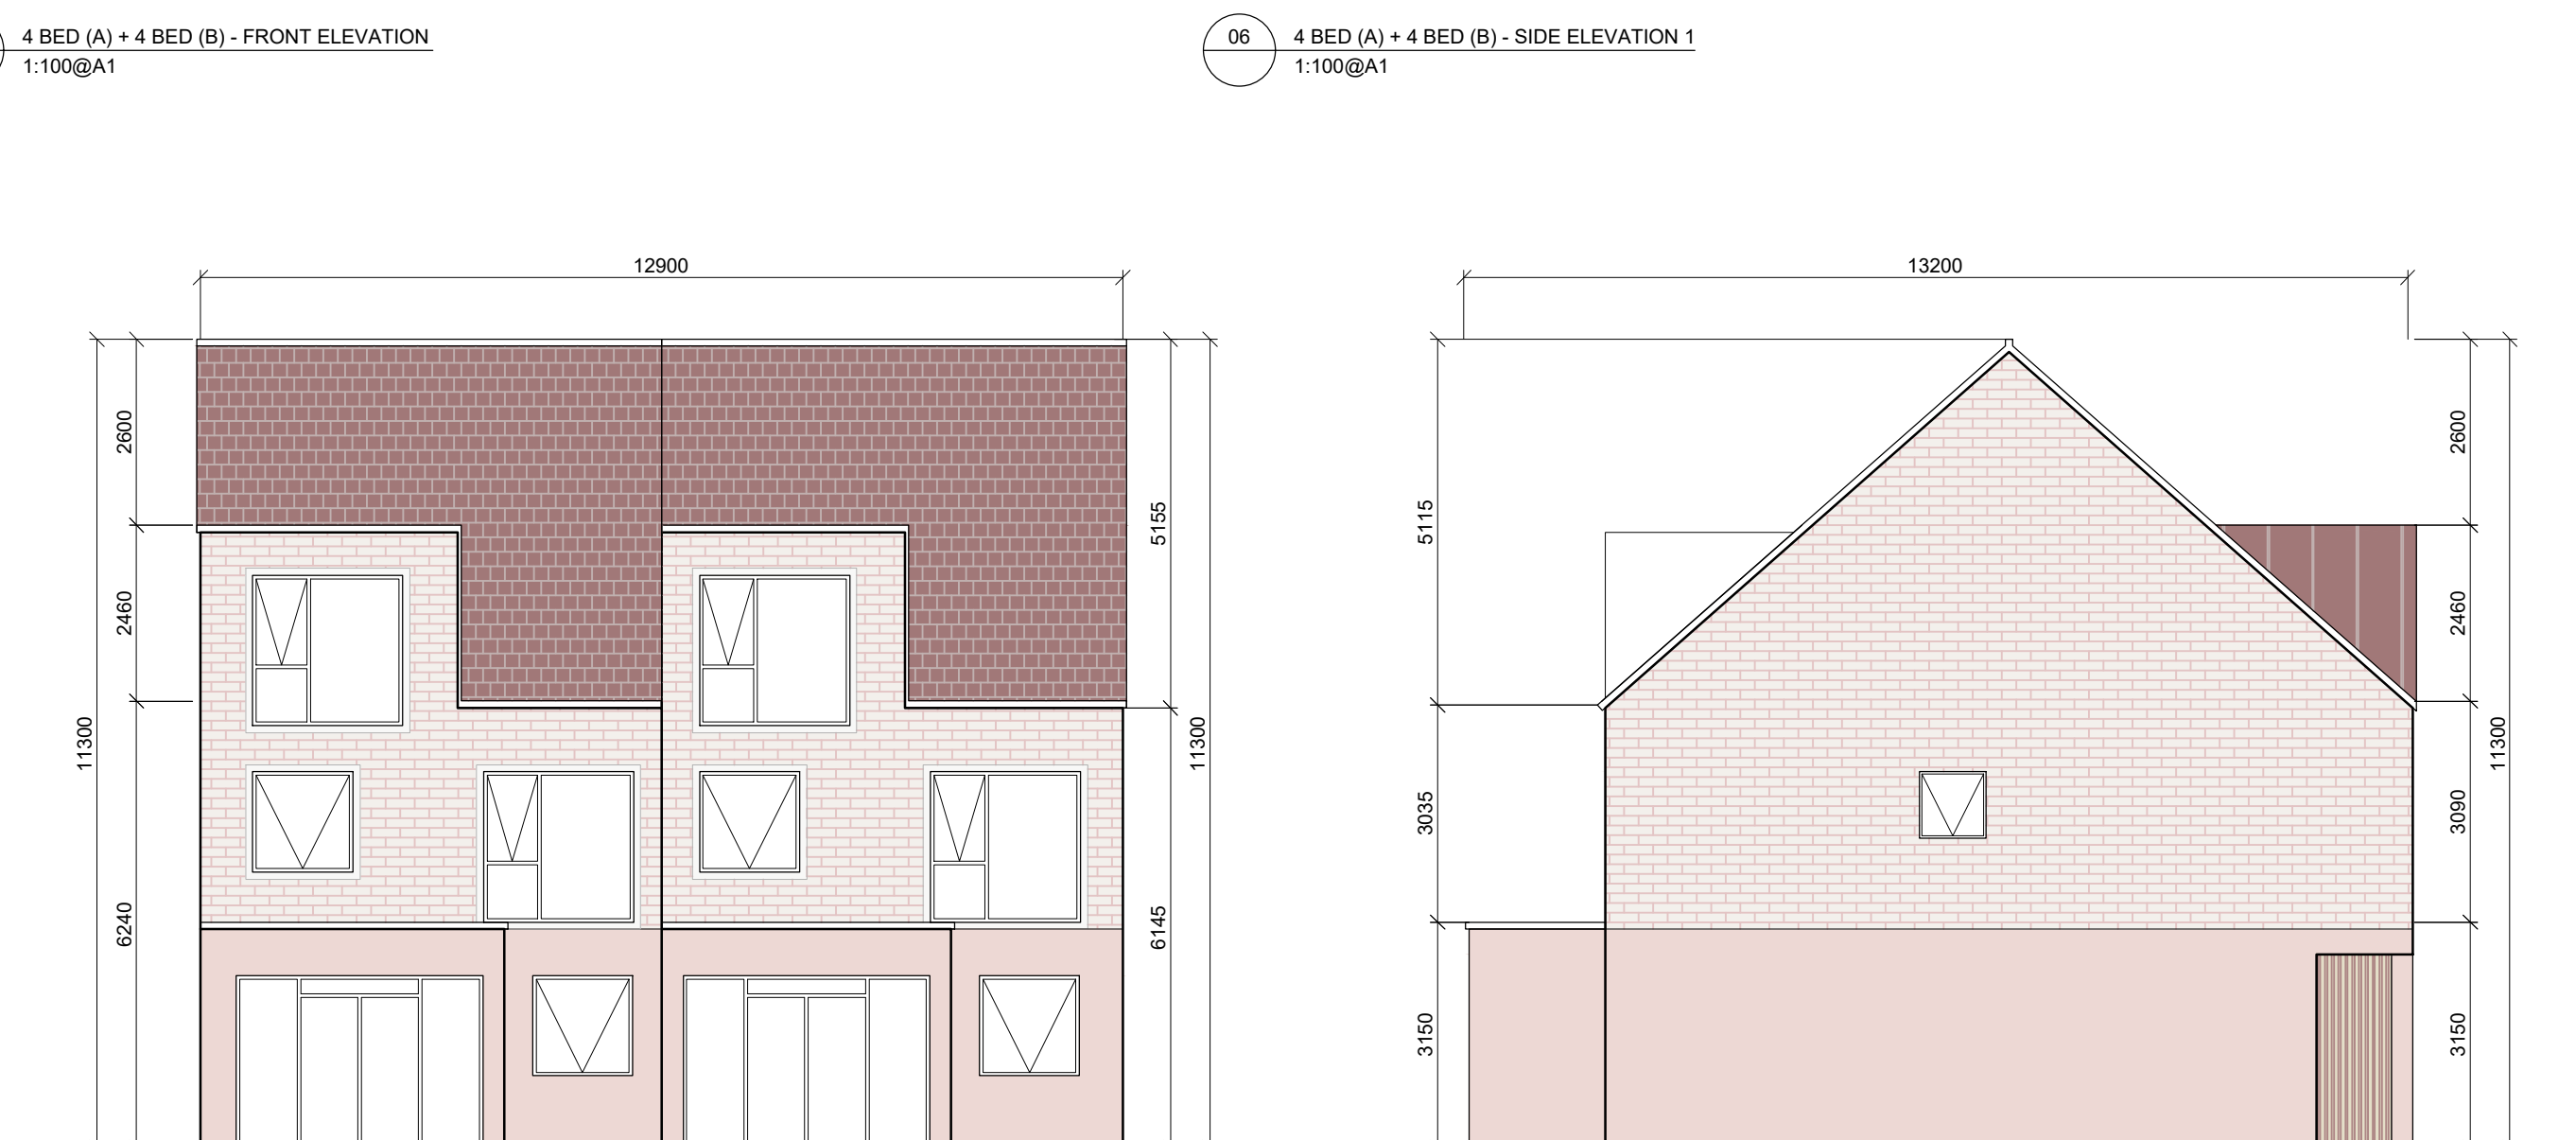
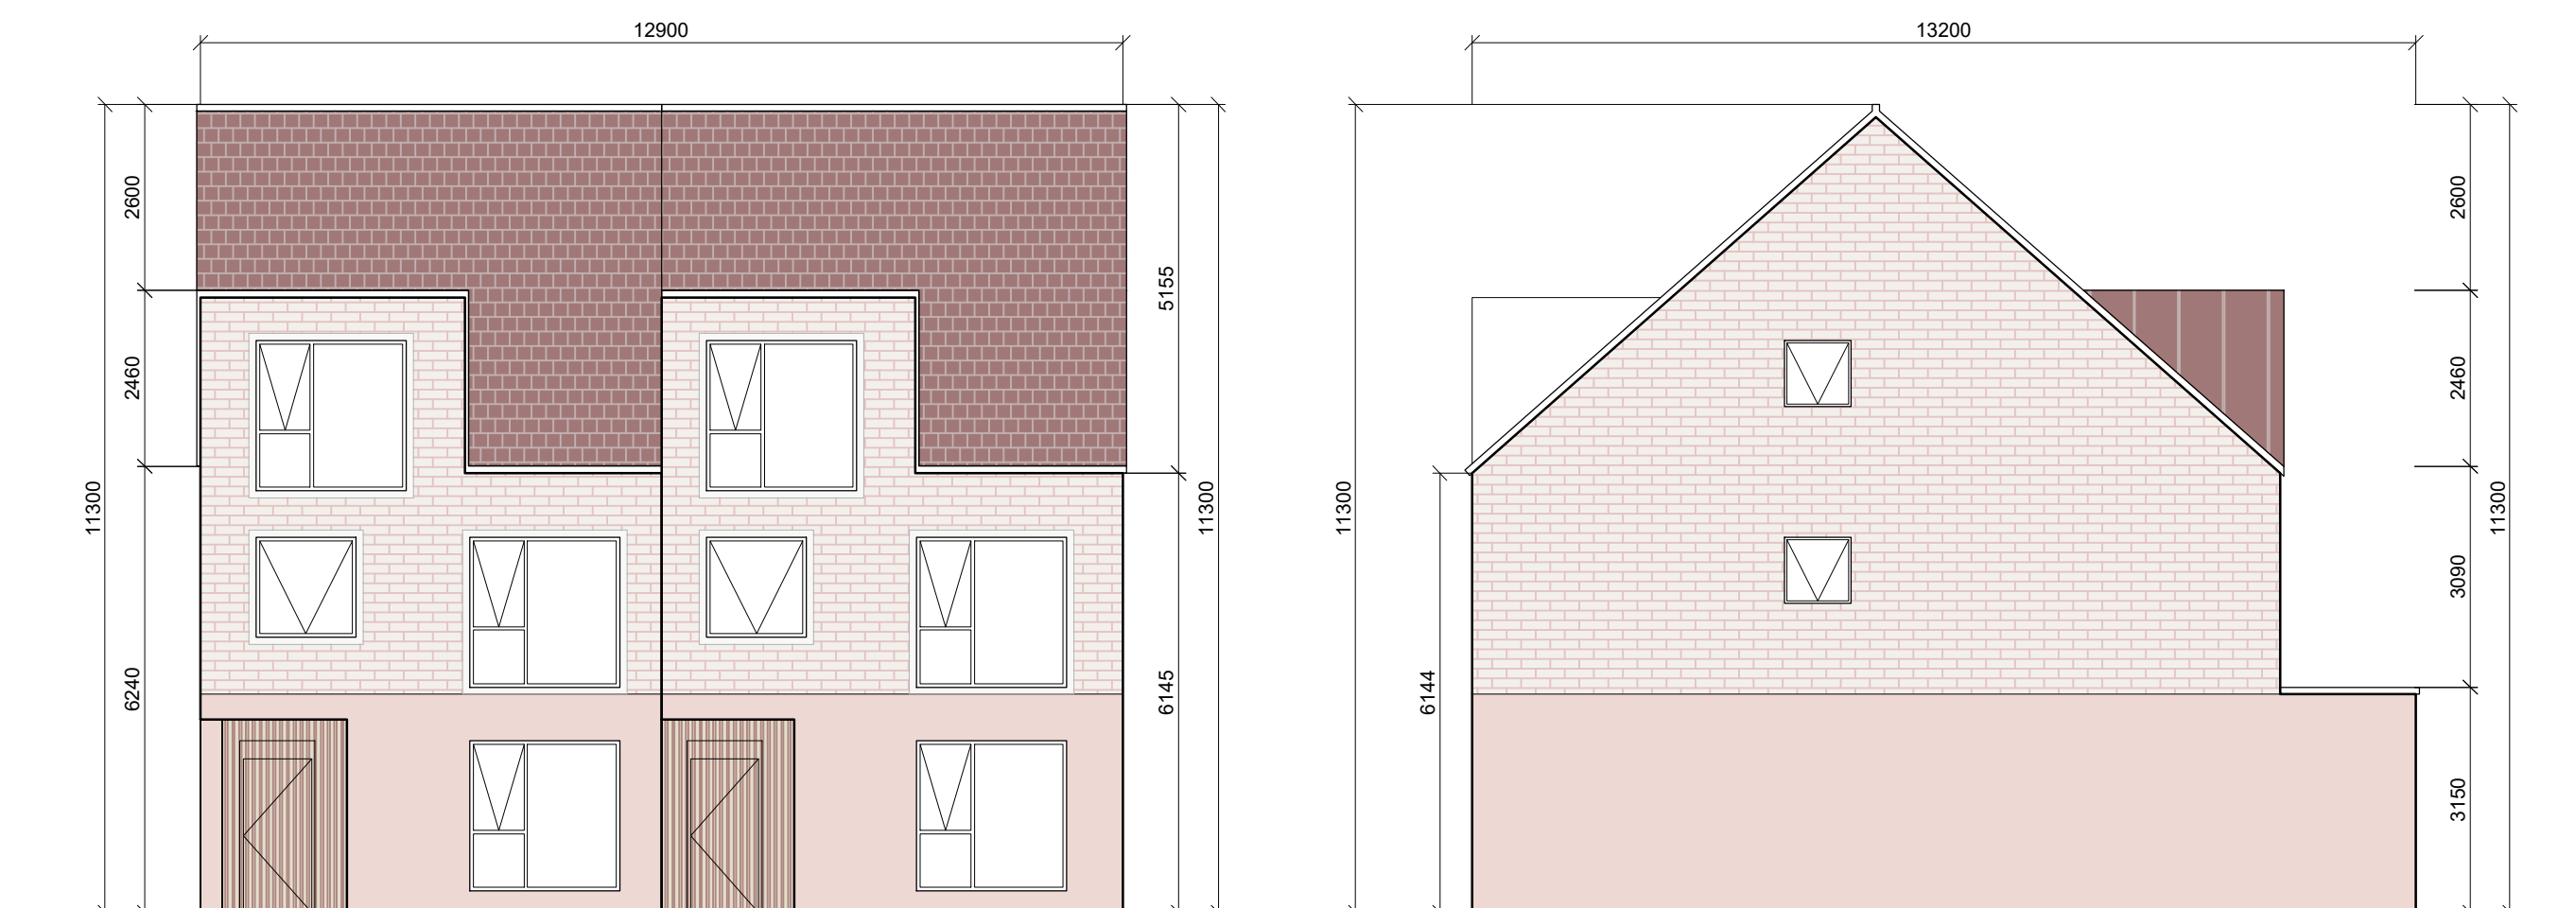
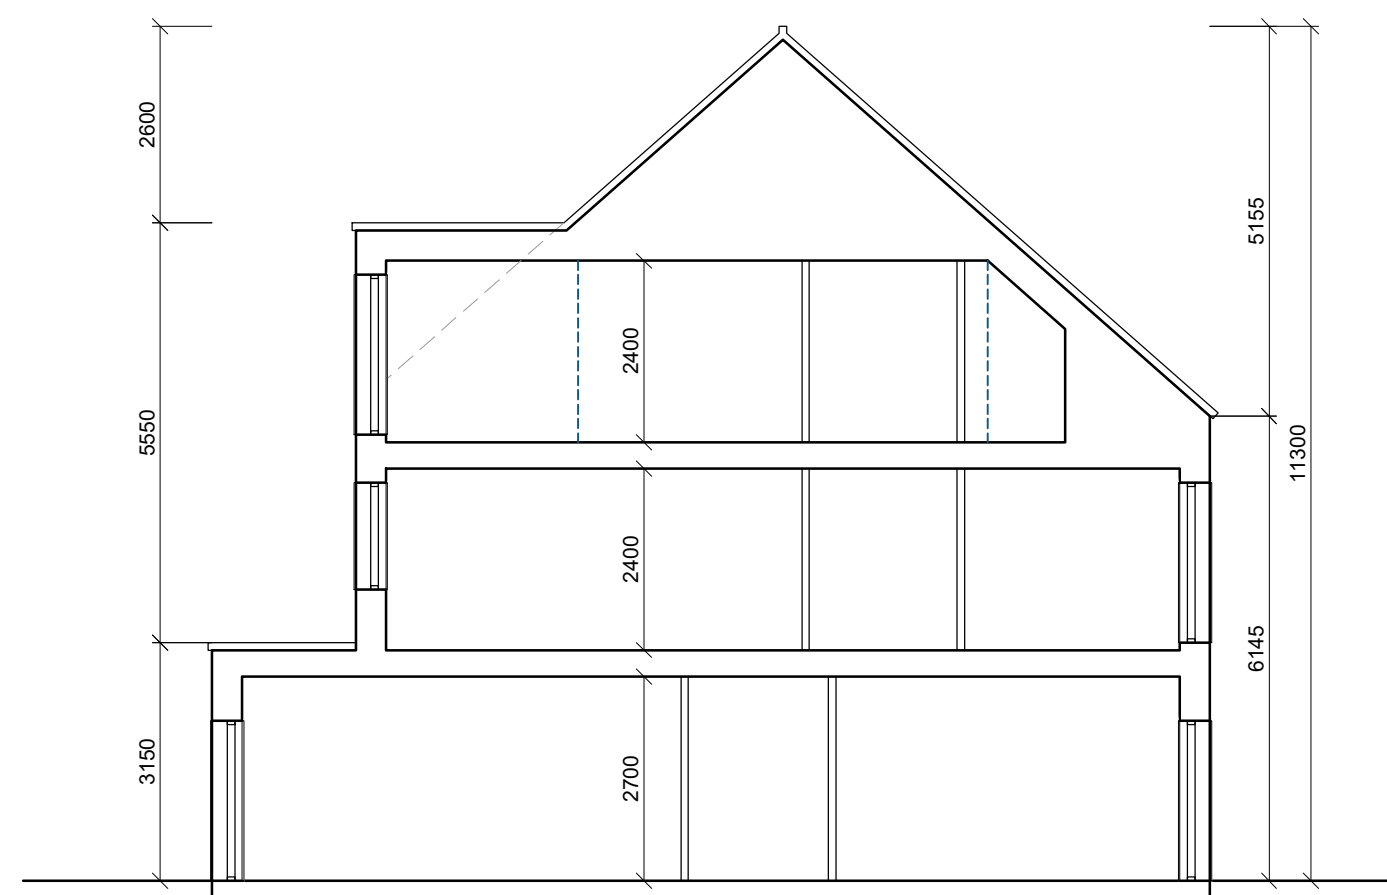
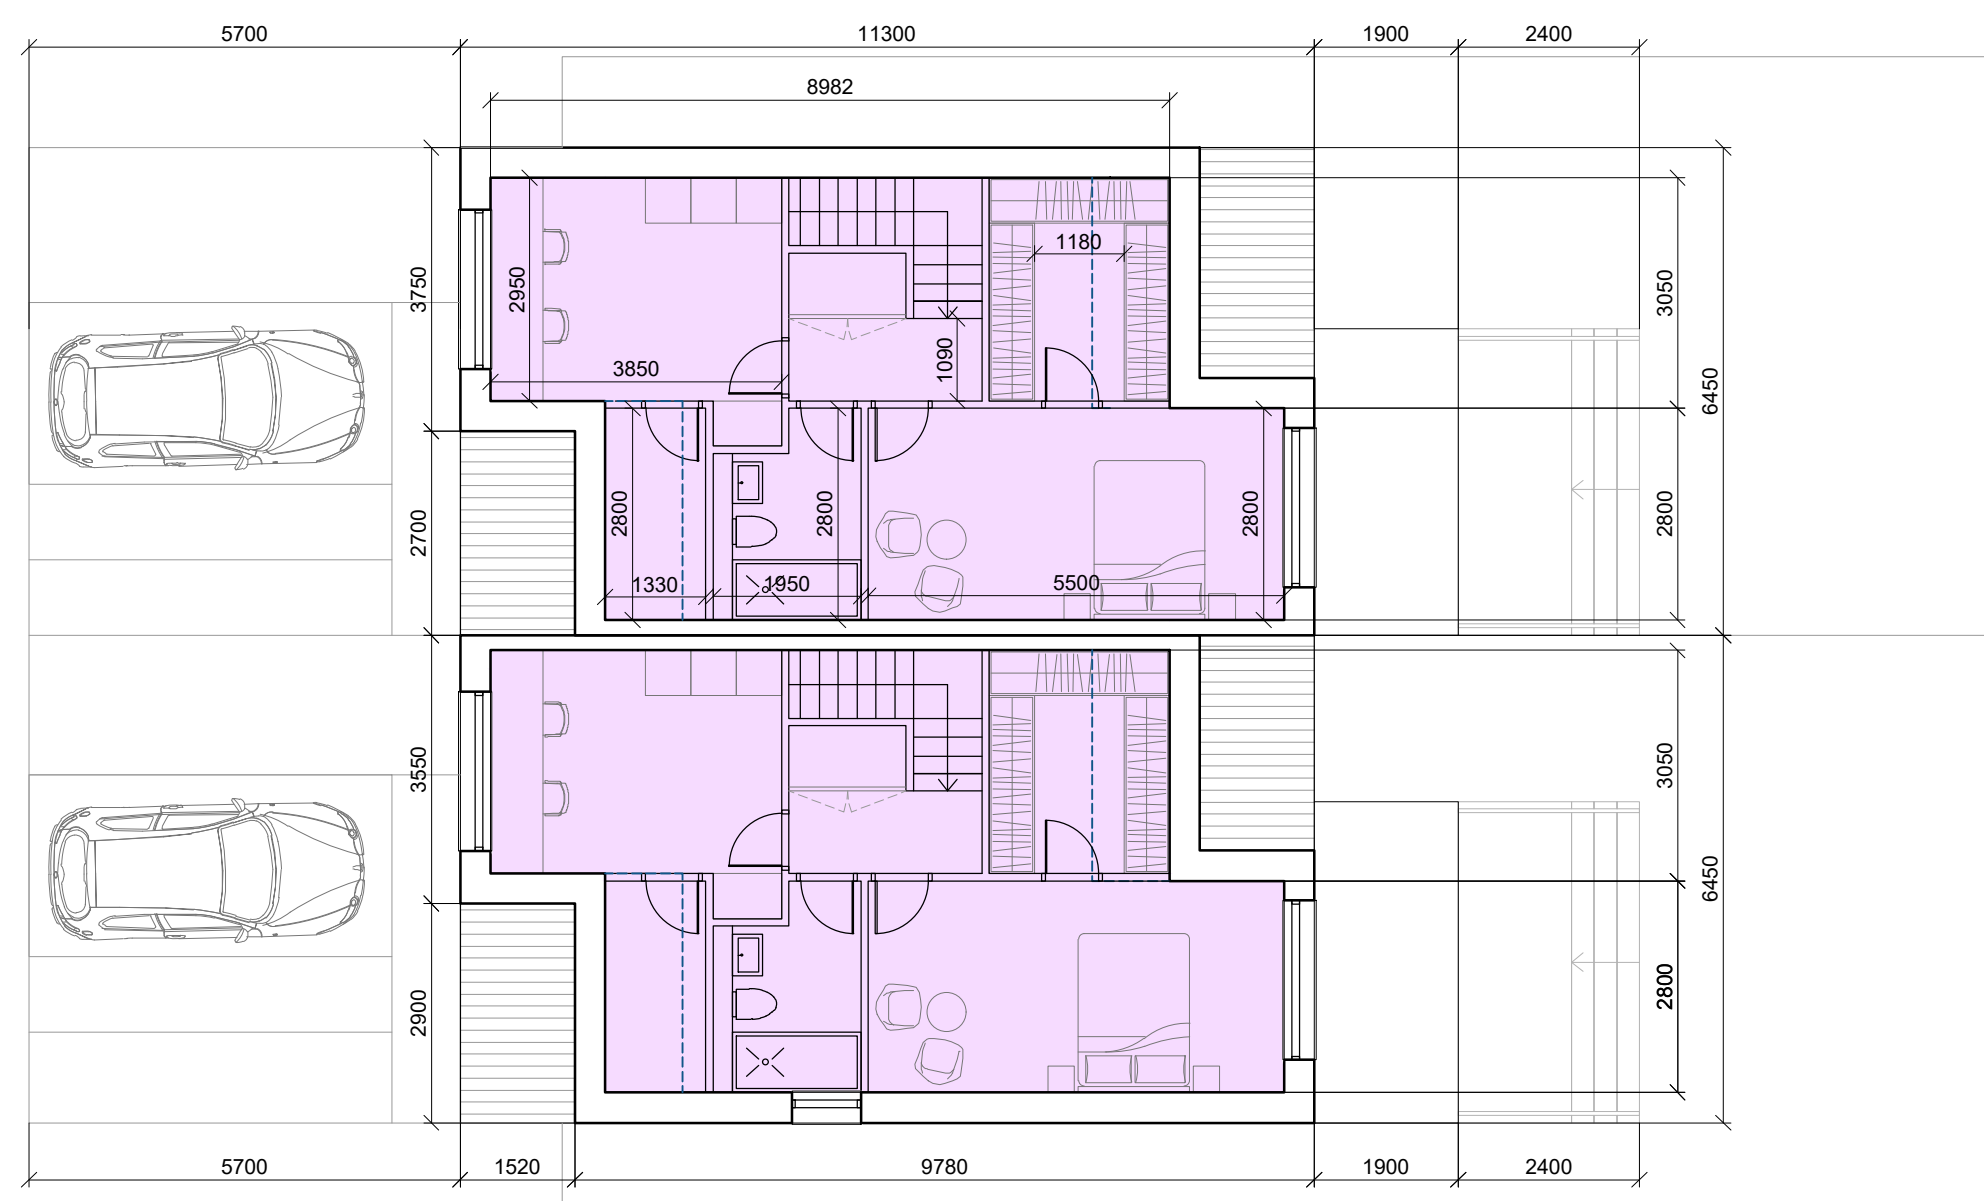
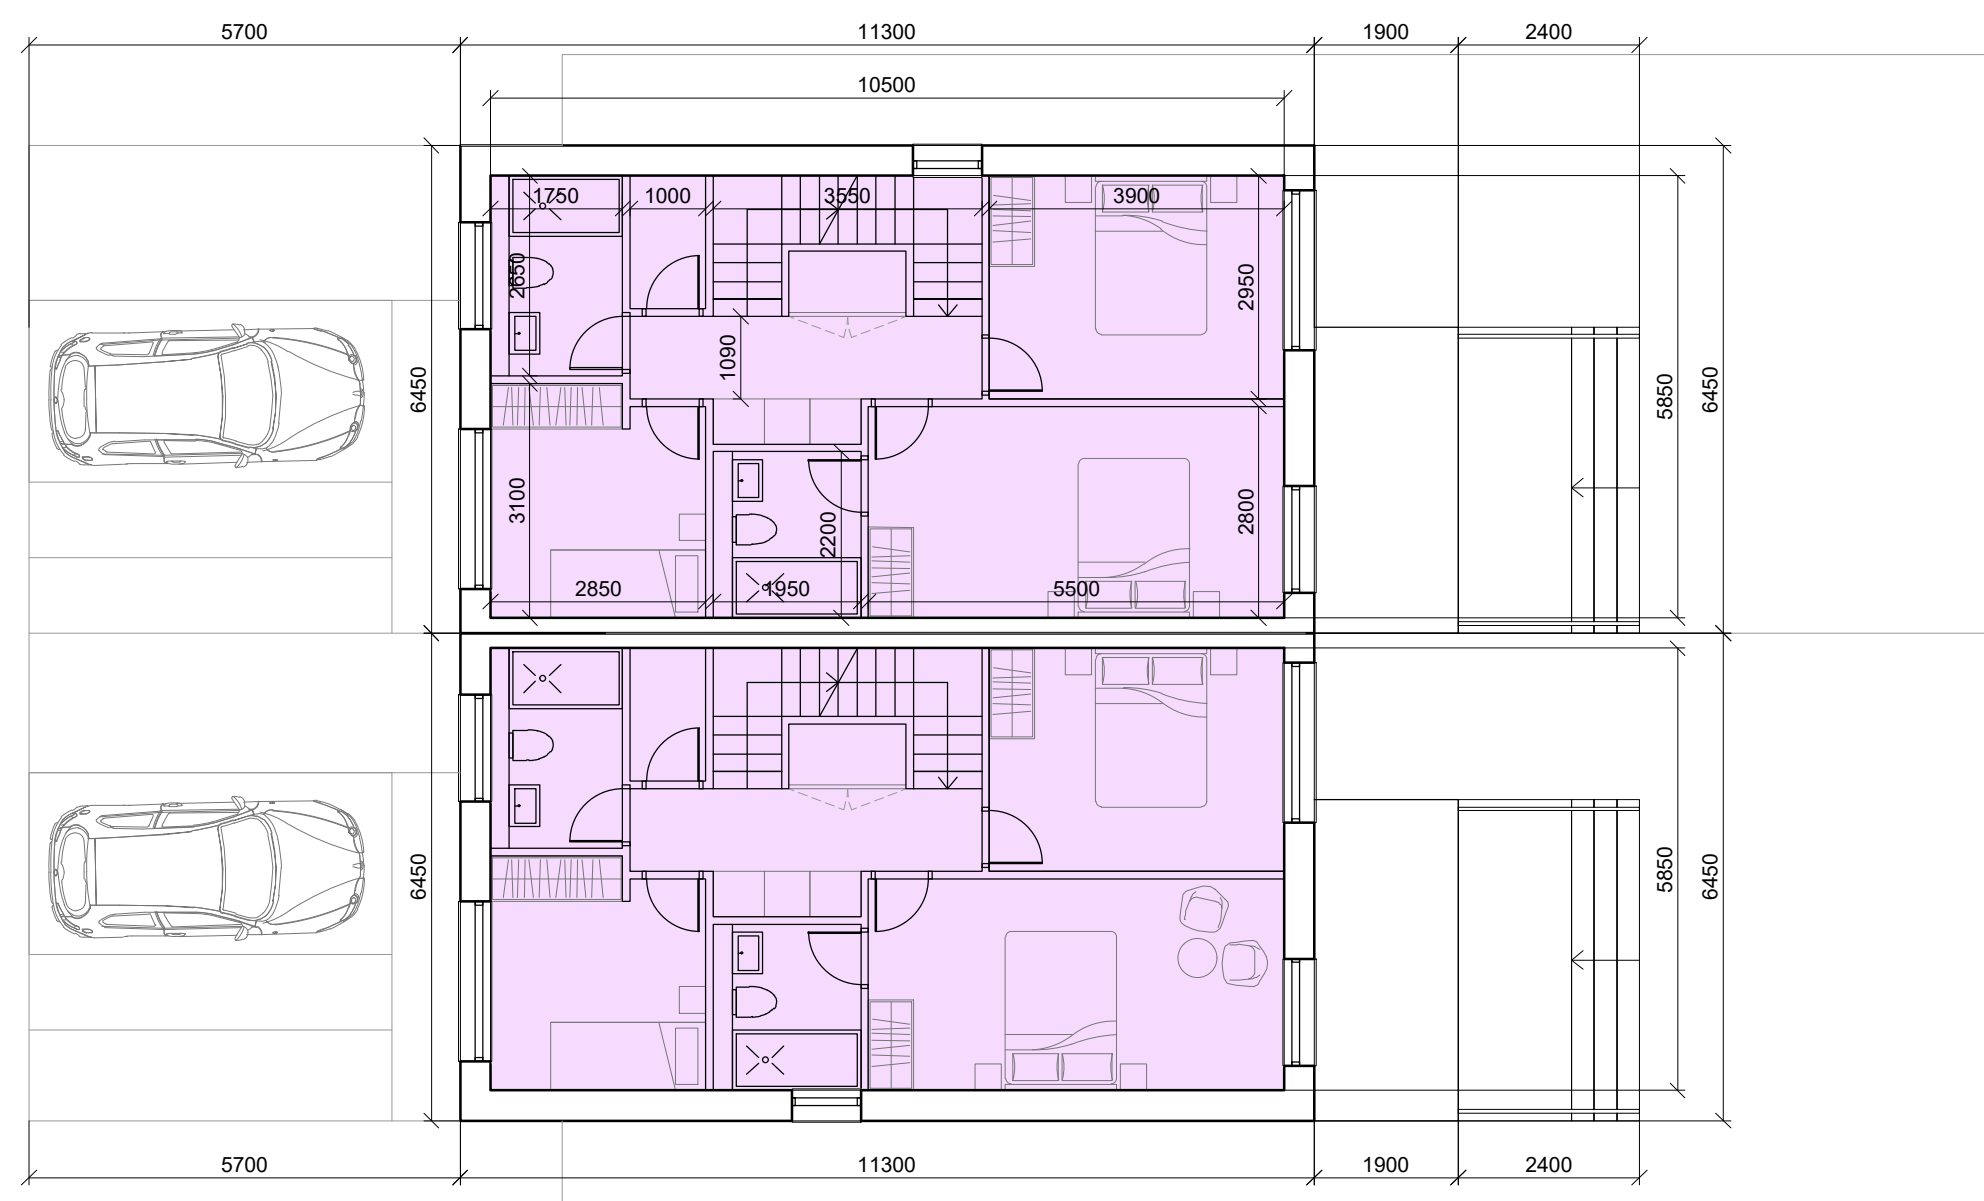
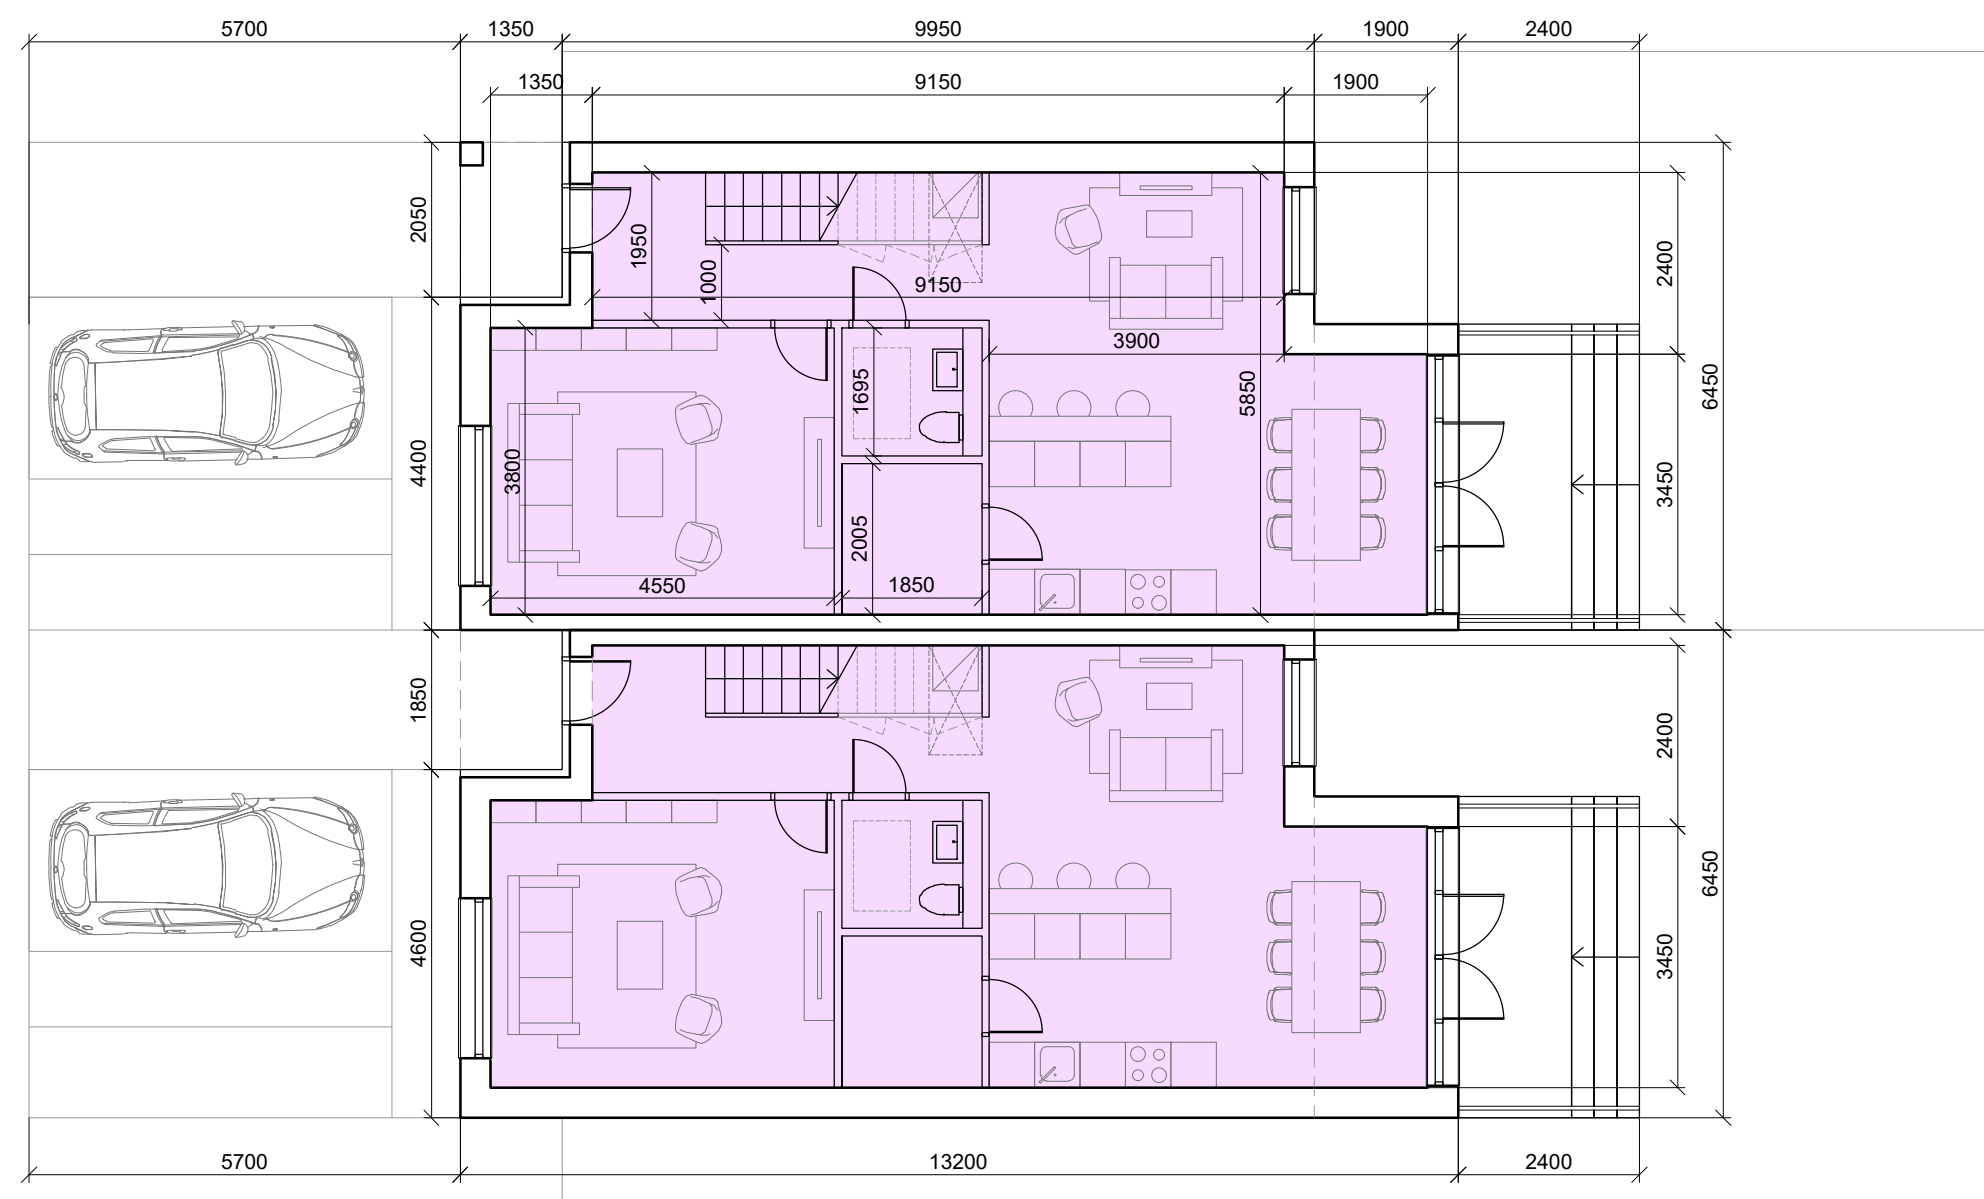


4 BED HOUSE - TYPE A		4 BED HOUSE - TYPE B	
Ground Floor	65.2 sqm	Ground Floor	65.2 sqm
First Floor	56.5 sqm	First Floor	56.5 sqm
Second Floor	43.2 sqm	Second Floor	43.2 sqm
TOTAL AREA	164.9 sqm	TOTAL AREA	164.9 sqm

4 BED HOUSE - TYPE B	
Ground Floor	65.2 sqm
First Floor	56.5 sqm
Second Floor	43.2 sqm
TOTAL AREA	164.9 sqm

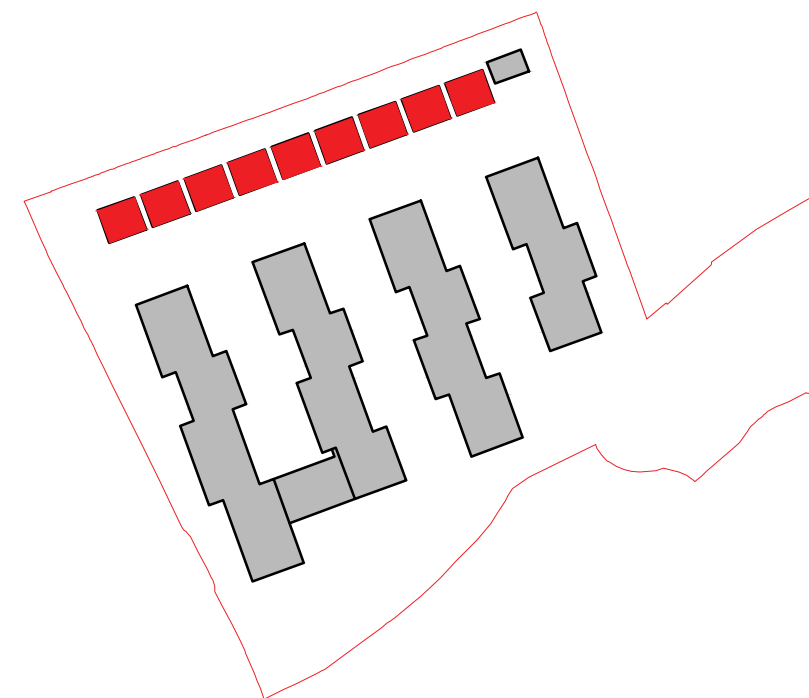

LEGEND

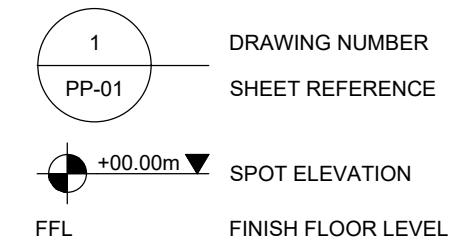

-  STUDIO
  1 BED APARTMENT
-  2 BED APARTMENT
  3 BED APARTMENT
-  4 BED HOUSE

KEY PLAN

- FOR DETAILS OF EXTERNAL WORKS REFER TO XXX
- FOR DETAILS OF LANDSCAPING REFER TO XXX
- FOR DETAILS OF EXTERNAL FINISHES AND MATERIALS REFER TO XXX
- FOR DETAILS OF EXTERNAL LIGHTING REFER TO XXX
- FOR DETAILS OF DRAINAGE REFER TO ENGINEER'S DRAINAGE DRAWING

PLANNING STAGE

Notes :

- ALL LEVELS (IN METERS) RELATE TO ORDNANCE DATUM.
- DIMENSIONS IN MILLIMETERS. FIGURED DIMENSIONS ONLY TO BE USED. DO NOT SCALE FROM DRAWING.
- ALL DIMENSIONS TO BE CHECKED ON SITE WITH THE ARCHITECT TO BE NOTIFIED OF ANY DISCREPANCIES.
- DRAWINGS FOR PLANNING PURPOSES ONLY. NOT TO BE USED FOR CONSTRUCTION.
- ALL WORK TO BE CARRIED OUT IN ACCORDANCE WITH THE CURRENT BUILDING REGULATION.
- DRAWING IS TO BE READ IN CONJUNCTION WITH THE RELEVANT STRUCTURAL ENGINEERS AND M/E ENGINEERS DRAWING AND SPECIFICATIONS.

[illegible]

Drawing Title : HOUSES PLANS, SECTIONS & ELEVATIONS		Rev. : -	Drawing No. : PP-502
Date : 08.08.2024	Scale : 1:100@A1	Drawn by : FS	Checked by : ML
Project Title : FORTFIELD ROAD, TERENURE, D6W			Job No. : 2202