




01 EXISTING BOUNDARY WALL ALONG FORTFIELD RD - ELEVATION
1:300@A1

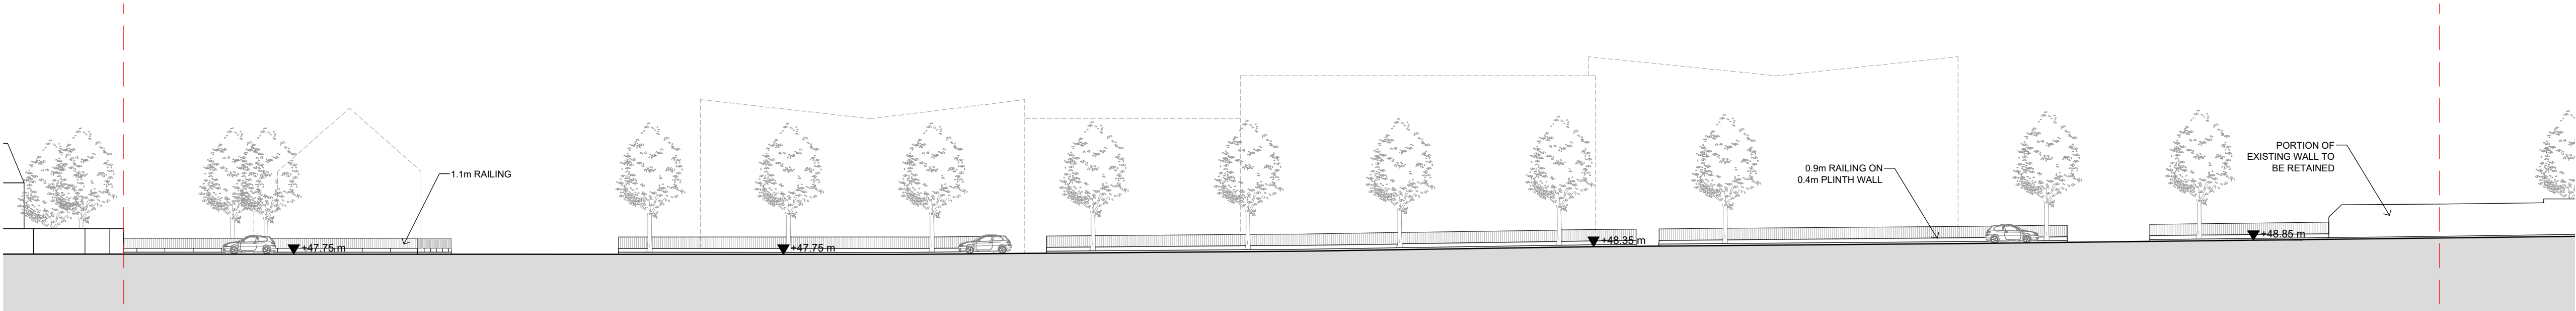

02 PROPOSED BOUNDARY WALL ALONG FORTFIELD RD - ELEVATION
1:300@A1

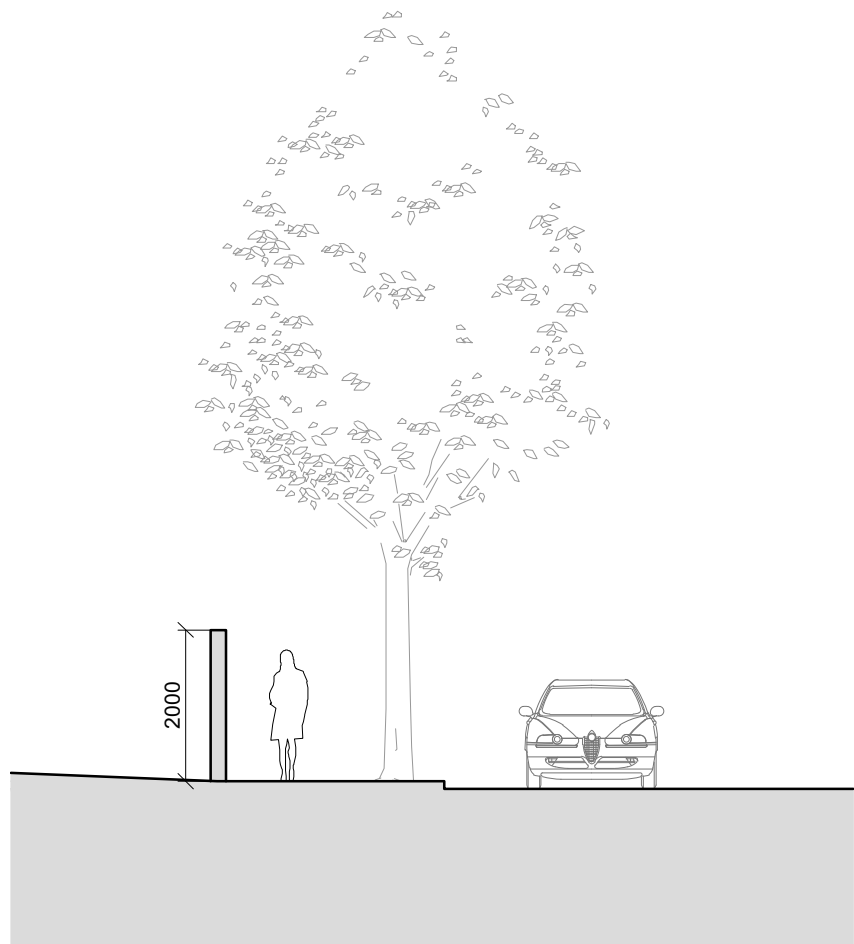

03 EXISTING BOUNDARY WALL ALONG FORTFIELD RD - SECTION
1:100@A1

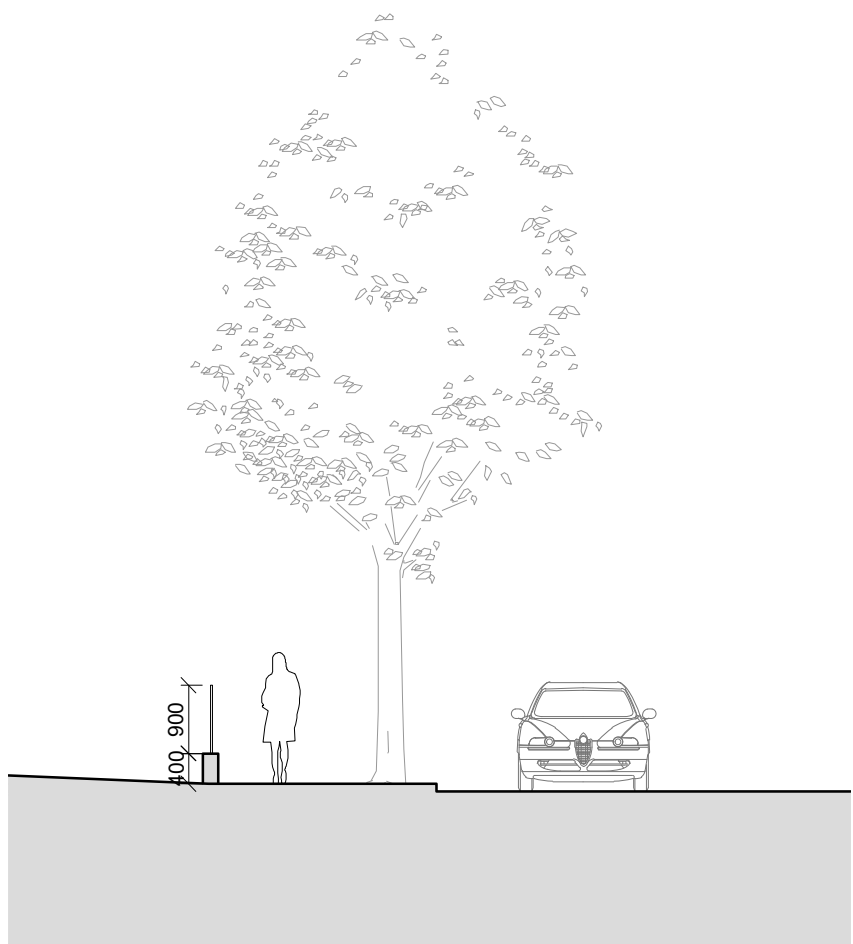

04 PROPOSED BOUNDARY WALL ALONG FORTFIELD RD - SECTION
1:100@A1

LEGEND

1

PP-01

DRAWING NUMBER
SHEET REFERENCE


+00.00m

▼

SPOT ELEVATION

FFL

FINISH FLOOR LEVEL

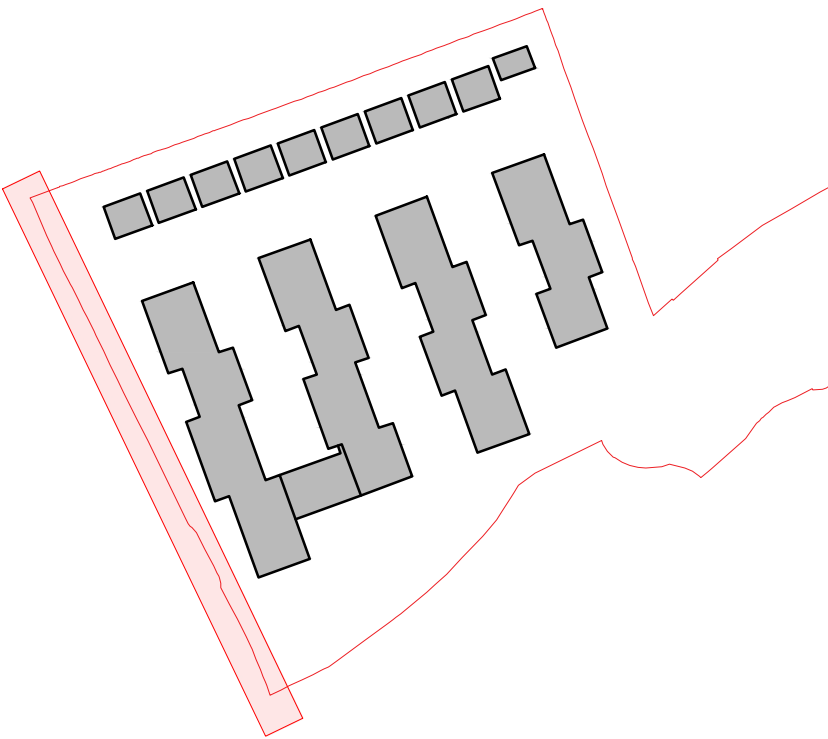

KEY PLAN

- FOR DETAILS OF EXTERNAL WORKS REFER TO XXX
- FOR DETAILS OF LANDSCAPING REFER TO XXX
- FOR DETAILS OF EXTERNAL FINISHES AND MATERIALS REFER TO XXX
- FOR DETAILS OF EXTERNAL LIGHTING REFER TO XXX
- FOR DETAILS OF DRAINAGE REFER TO ENGINEER'S DRAINAGE DRAWING

PLANNING STAGE

- Notes :
- ALL LEVELS (IN METERS) RELATE TO ORDONANCE DATUM.
 - DIMENSIONS IN MILLIMETERS. FIGURED DIMENSIONS ONLY TO BE USED. DO NOT SCALE FROM DRAWING.
 - ALL DIMENSIONS TO BE CHECKED ON SITE WITH THE ARCHITECT TO BE NOTIFIED OF ANY DISCREPANCIES.
 - DRAWINGS FOR PLANNING PURPOSES ONLY. NOT TO BE USED FOR CONSTRUCTION.
 - ALL WORK TO BE CARRIED OUT IN ACCORDANCE WITH THE CURRENT BUILDING REGULATION.
 - THIS DRAWING IS TO BE READ IN CONJUNCTION WITH THE RELEVANT STRUCTURAL ENGINEERS AND M&E ENGINEERS DRAWING AND SPECIFICATIONS.

Revision	Date	Description

Drawing Title : BOUNDARY WALL ALONG FORTFIELD RD		Rev.: -	Drawing No.: PP-700
Date : 07.11.2024	Scale : 1:100/1:300@A1	Drawn by : FS	Checked by : ML
Project Title : FORTFIELD ROAD, TERENURE, D6W			Job No. : 2202

URBAN
AGENCY

29-31 William Street South, D02 EF22 Ireland
T: 01 672 5907
E: dublin@urban-agency.com

THIS DRAWING IS COPYRIGHT. DO NOT SCALE. USE FIGURED DIMENSIONS ONLY.