


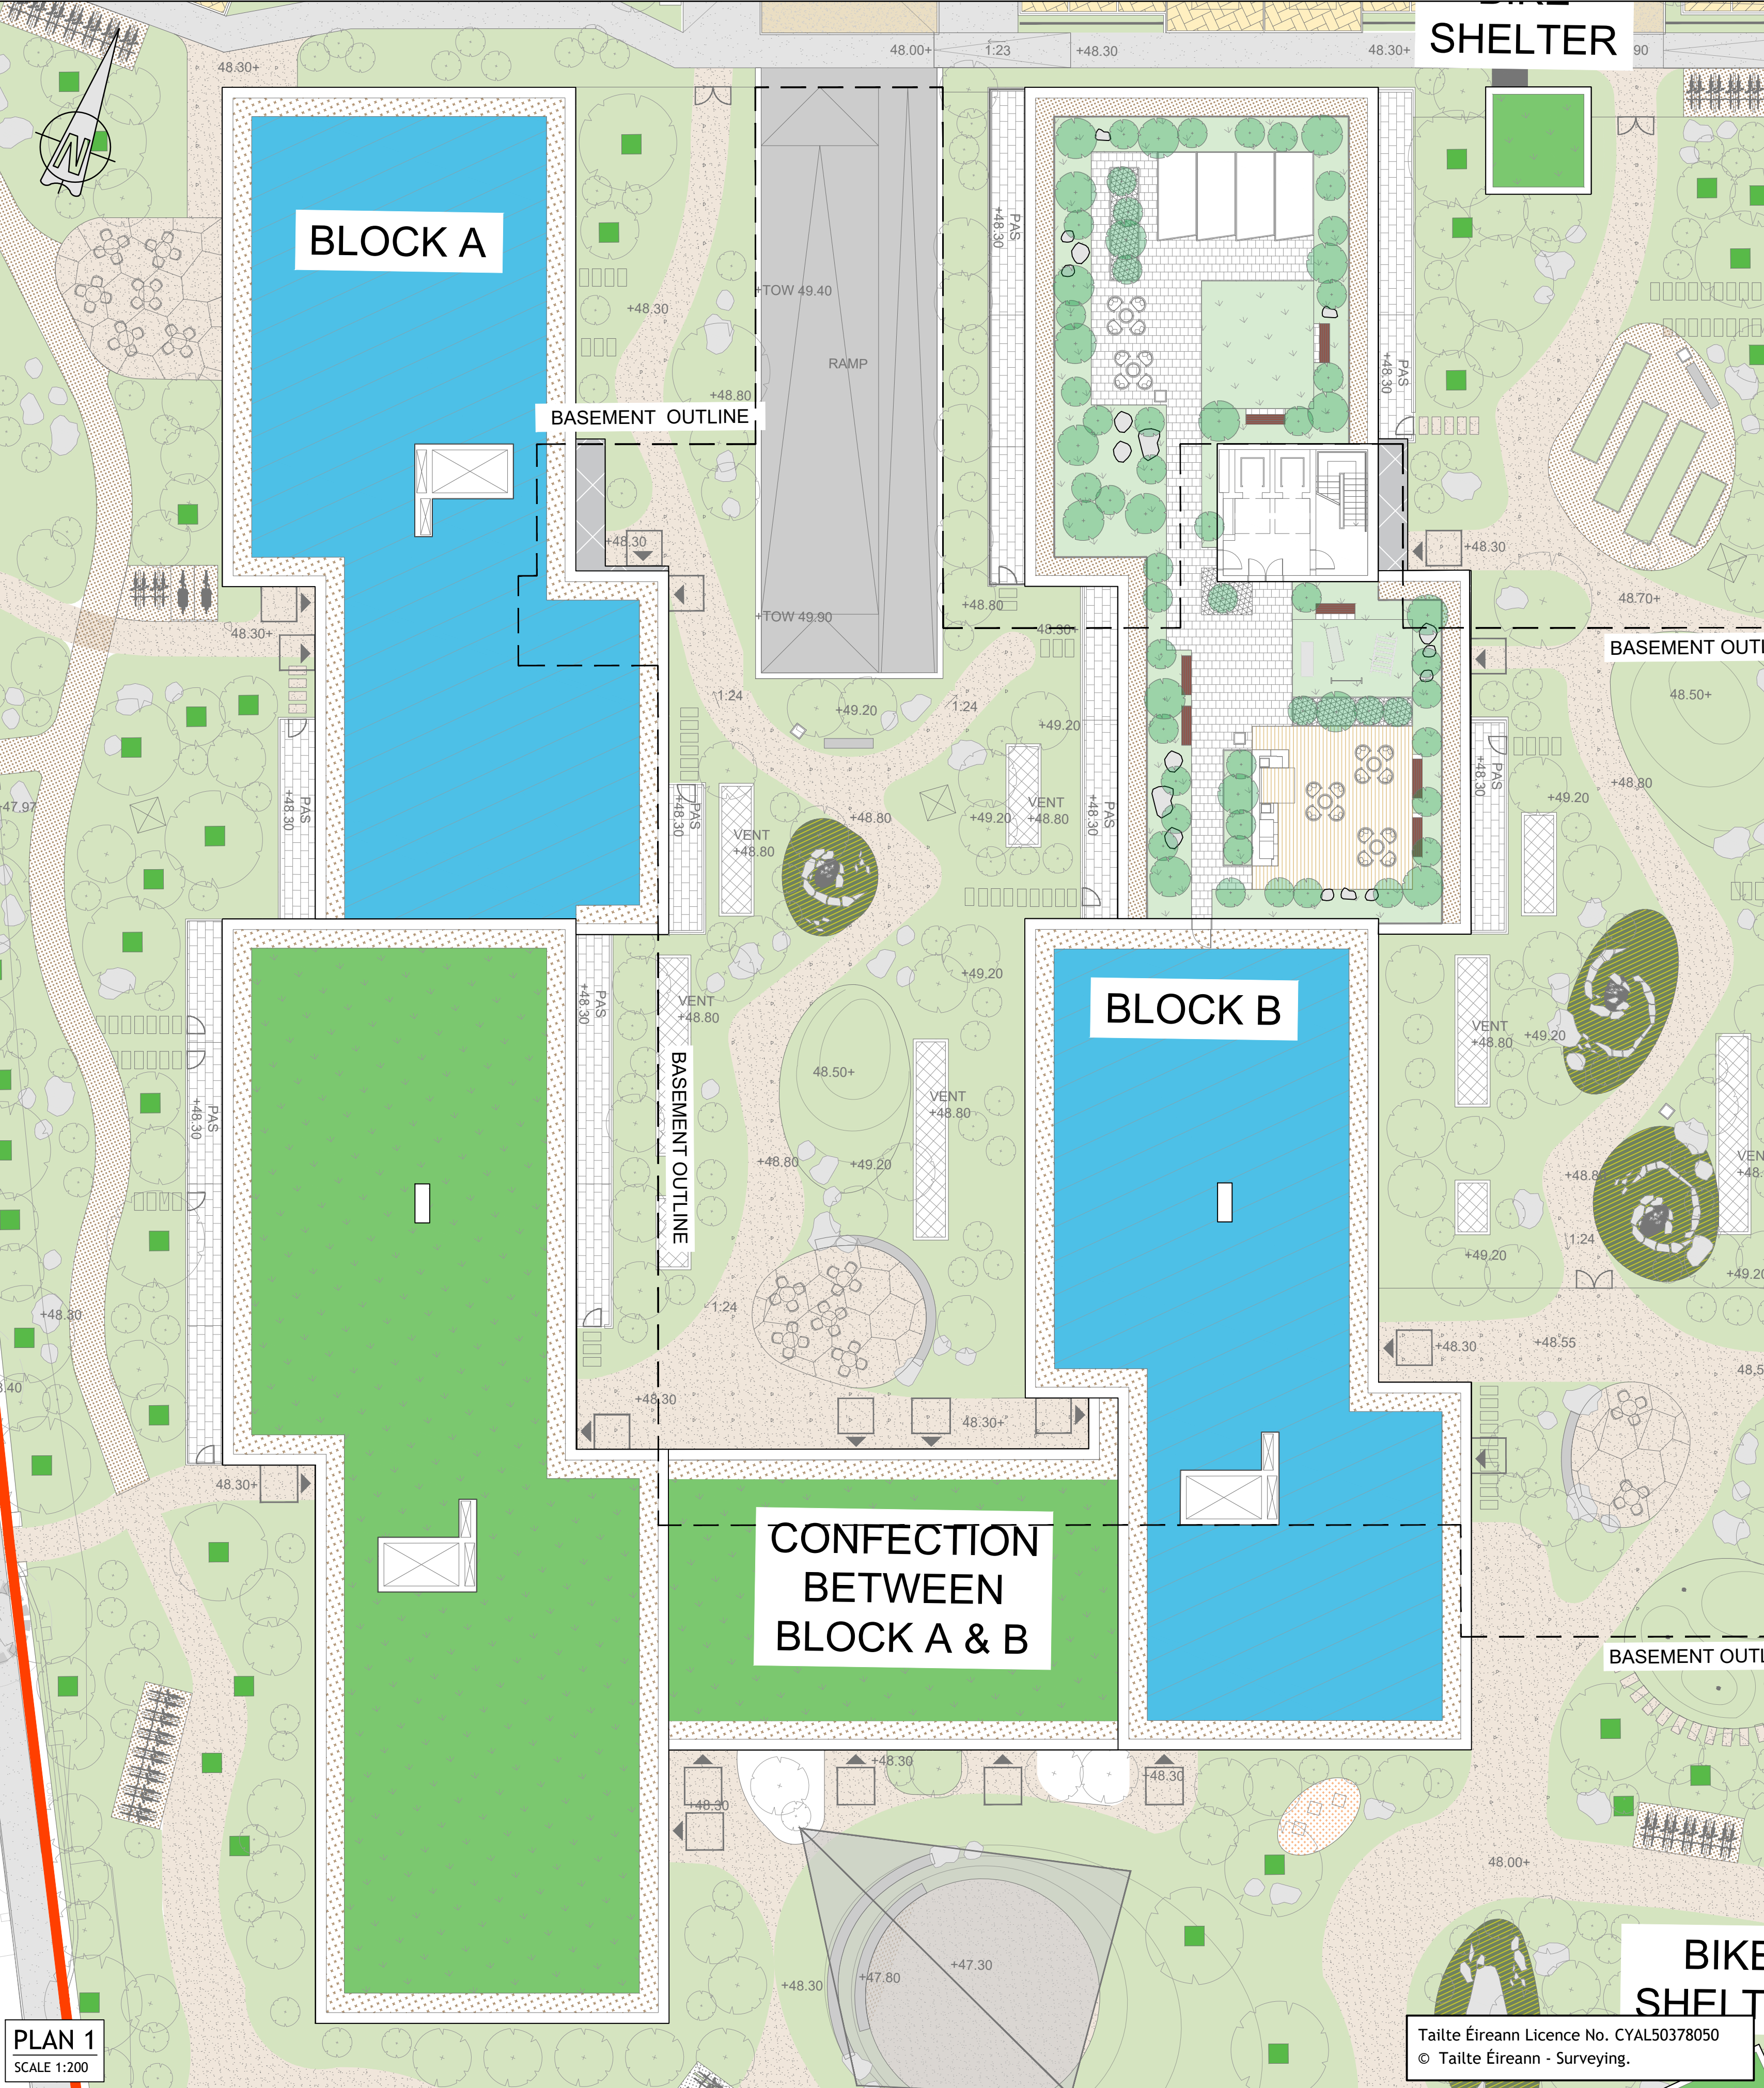

PLAN 1
SCALE 1:200

© PUNCH Consulting Engineers
This drawing and any design hereon is the copyright of the Consultants and must not be reproduced without their written consent.
All drawings remain the property of the Consultants.
Figured dimension only to be taken from this drawing.
Consultants to be informed immediately of any discrepancies before work proceeds.




Rev	Amendment
C01	STAGE 2 LRD SUBMISSION
C02	STAGE 2 LRD SUBMISSION
C03	STAGE 3 LRD SUBMISSION
C04	STAGE 3 LRD SUBMISSION
C05	STAGE 3 LRD SUBMISSION

By	Date	Rev	Amendment
DAP	2024-03-07		
AF	2024-07-02		
AF	2024-08-02		
DAP	2024-09-24		
DAP	2024-12-06		

Client:
1 Celbridge West Land Limited



Project:		FORTFIELD ROAD, TERENURE, DUBLIN 6W							
Title:		SUDDS LAYOUT - PROPOSED ROOF LAYOUTS BLOCK A & B							
Drawn:	A. FERREIRA	Date drawn:	FEBRUARY 2024	Technician Check:	P.J. MULCAHY	Engineer Check:	M.C. DAILY	Approved:	P. CASEY
Project No:	222102	Model Ref:	222102-PUNCH-XX-XX-M2-C-0151-0152		Drawing Status:	A0			
Scale @ A1:	AS SHOWN	Document No:	222102-PUNCH-XX-XX-DR-C-0151		Revision No:	C05			

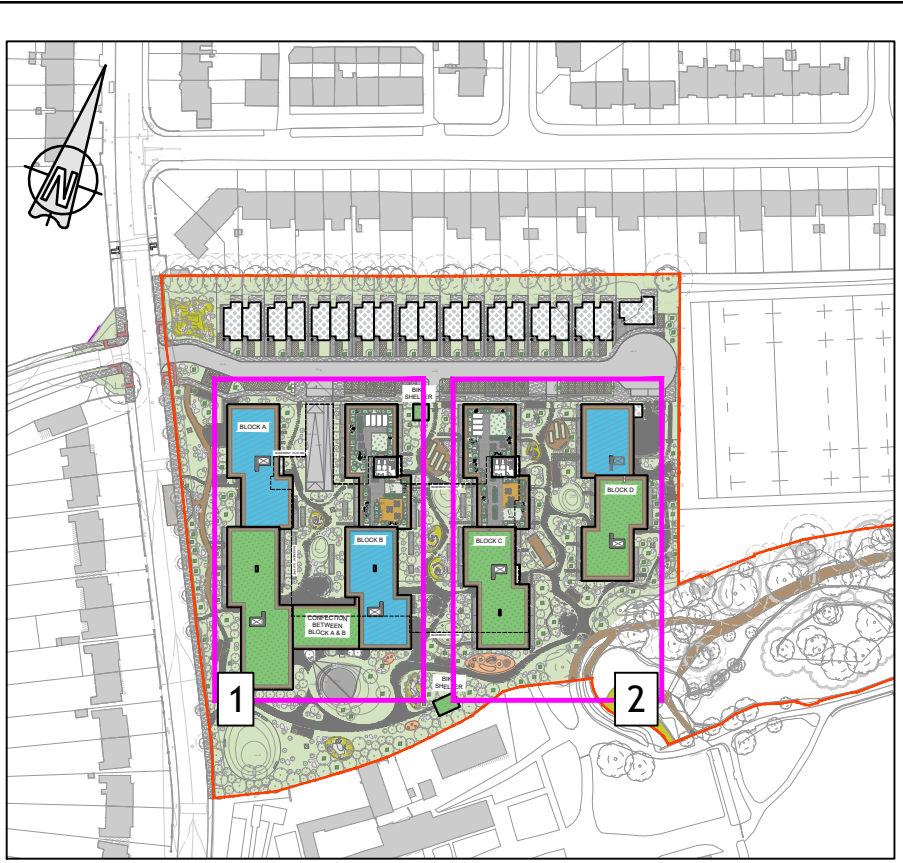

KEY PLAN
NOT TO SCALE

LEGEND

- PROPOSED BUILDING
- PROPOSED INTENSIVE GREEN ROOF
- PROPOSED EXTENSIVE GREEN ROOF
- PROPOSED EXTENT OF EXTENSIVE BLUE ROOF
- PRIVATE SITE EXTENTS

Location	Extensive Green Roof (m²)	Intensive Green Roof (m²)	Blue Roof with Extensive Green Roof (m²)	Total Green & Blue Roof Coverage (m²)	Total Roof Area (m²)	% Intensive, Extensive & Blue Roof Coverage
Block A	787.1		592.0	1379.1	1624.5	84.9%
Block B		308.6	570.4	879.0	1348.0	65.2%
Block C	570.5	299.9		870.4	1347.7	64.6%
Block D	480.7		332.9	813.7	982.7	82.8%
Roof Between Block A & Block B	284.0			284.0	332.5	85.4%
Bike Shelters	66.0			66.0	66.0	100.0%
TOTAL	2188.3	608.5	1495.4	4292.1	5701.3	75.3%