


SIC2-0 TO EXT MH4 LONG SECTION

SCALE 1:250, 5x VERTICAL EXAGGERATION

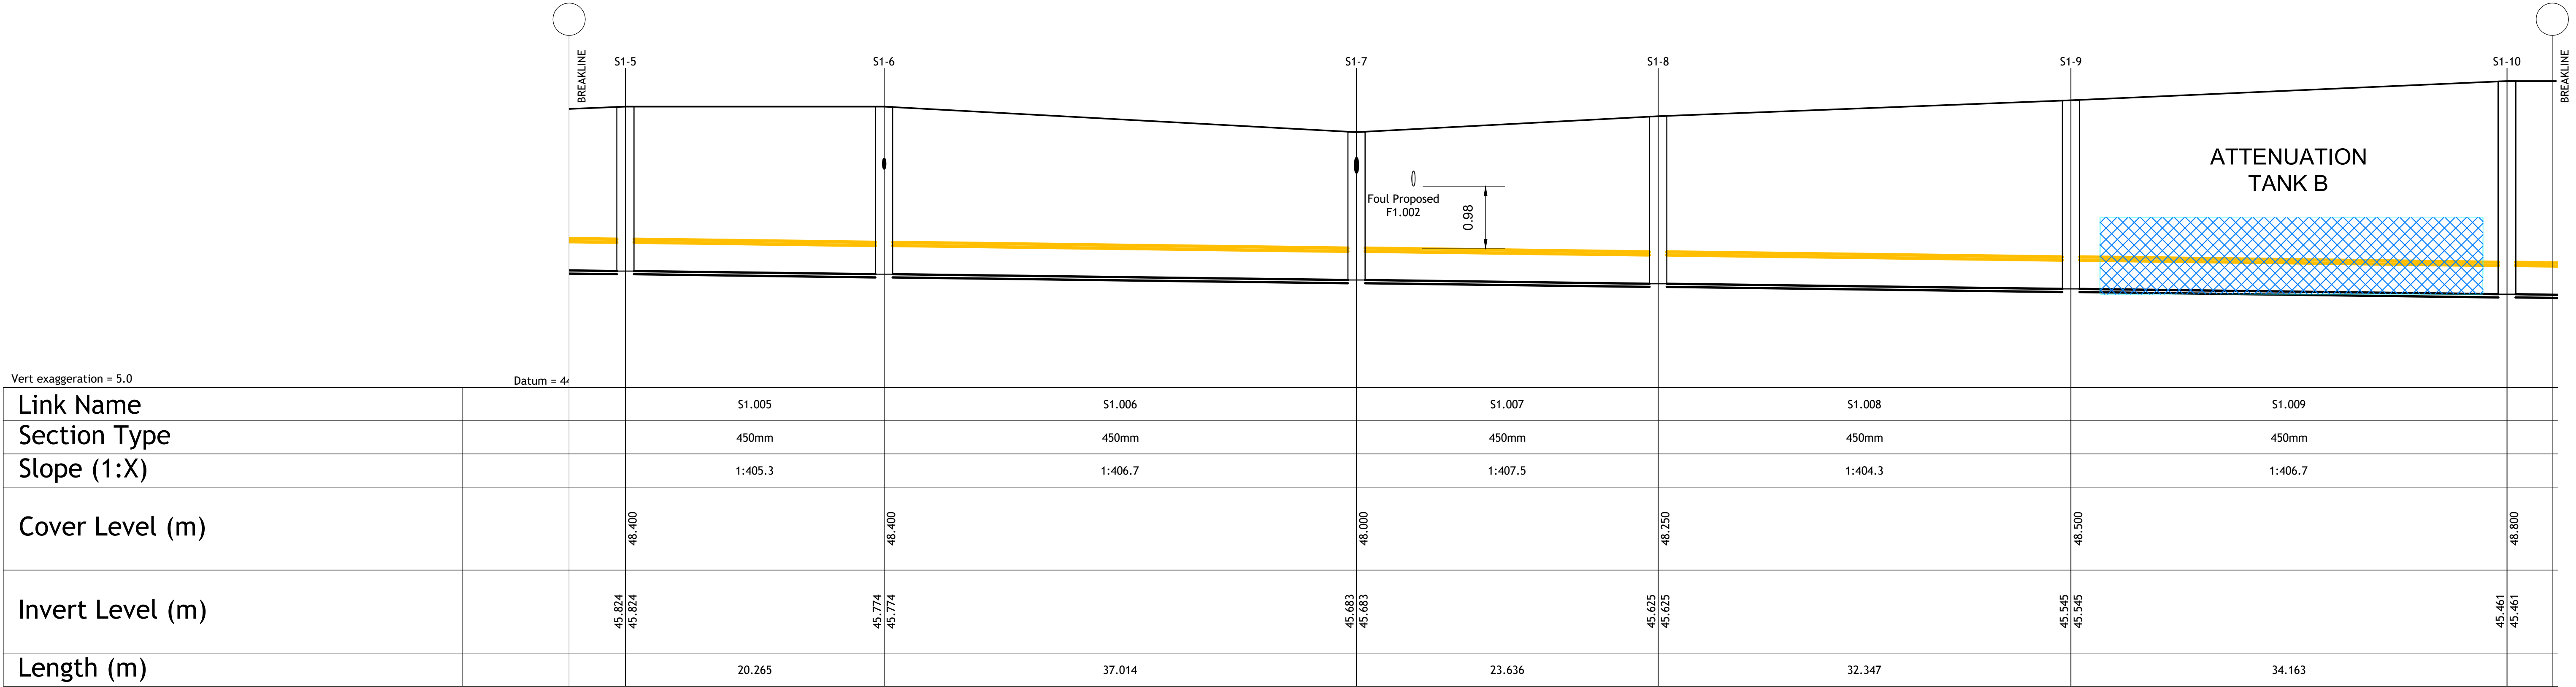

SIC2-0 TO EXT MH4 LONG SECTION - CONTINUATION

SCALE 1:250, 5x VERTICAL EXAGGERATION

© PUNCH Consulting Engineers

This drawing and any design hereon is the copyright of the Consultants and must not be reproduced without their written consent. All drawings remain the property of the Consultants. Figured dimension only to be taken from this drawing. Consultants to be informed immediately of any discrepancies before work proceeds.



Rev	Amendment	By	Date	Rev	Amendment	By	Date
C01	STAGE 2 LRD SUBMISSION	DAP	2024-03-07				
C02	STAGE 3 LRD SUBMISSION	AF	2024-08-02				
C03	STAGE 3 LRD SUBMISSION	AF	2024-12-06				

Rev	Amendment	By	Date	Rev	Amendment	By	Date

Client:	1 Celbridge West Land Limited
---------	-------------------------------



Project: FORTFIELD ROAD, TERENURE, DUBLIN 6W									
Title: SURFACE WATER LONG SECTIONS - SHEET 1									
Drawn:	A. FERREIRA	Date drawn:	FEBRUARY 2024	Technician Check:	P.J. MULCAHY	Engineer Check:	MC. DALY	Approved:	P. CASEY
Project No:	222102	Model Ref:	222102-PUNCH-XX-XX-M2-C-0200-0204		Drawing Status:		A0		
Scale @ A1:	AS SHOWN	Document No:	222102-PUNCH-XX-XX-DR-C-0200		Revision No:		C03		