
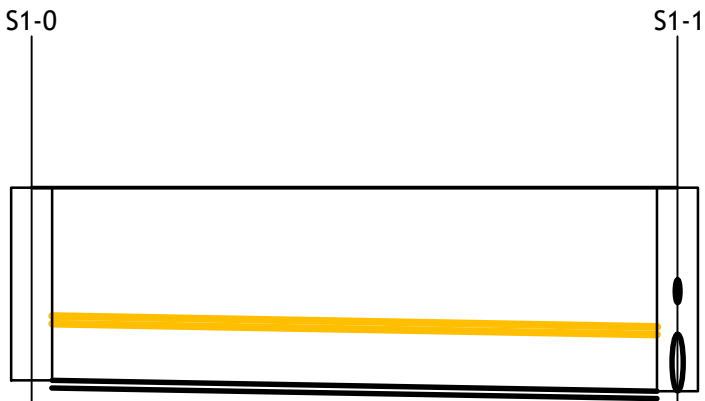


Link Name	S1.010	S1.011	S1.012	S1.013	S1.014	
Section Type	450mm	450mm	525mm	525mm	525mm	
Slope (1:X)	1:397.5	1:407.3	1:493.3	1:480.0	1:375.0	
Cover Level (m)		48.800	48.100	47.800	47.670	47.800
Invert Level (m)		45.432 45.432	45.239 45.164	45.105 45.105	45.078 45.078	45.045
Length (m)	11.527	78.615	29.105	12.951	12.376	

SIC2-0 TO EXT MH4 LONG SECTION - CONTINUATION


SCALE 1:250, 5x VERTICAL EXAGGERATION

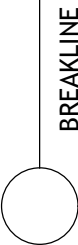

Link Name	S1.000	
Section Type	375mm	
Slope (1:X)	1:300.0	
Cover Level (m)	48.000	48.000
Invert Level (m)	46.725	46.654
Length (m)	21.358	

S1-0 TO S1-1 LONG SECTION

SCALE 1:250, 5x VERTICAL EXAGGERATION

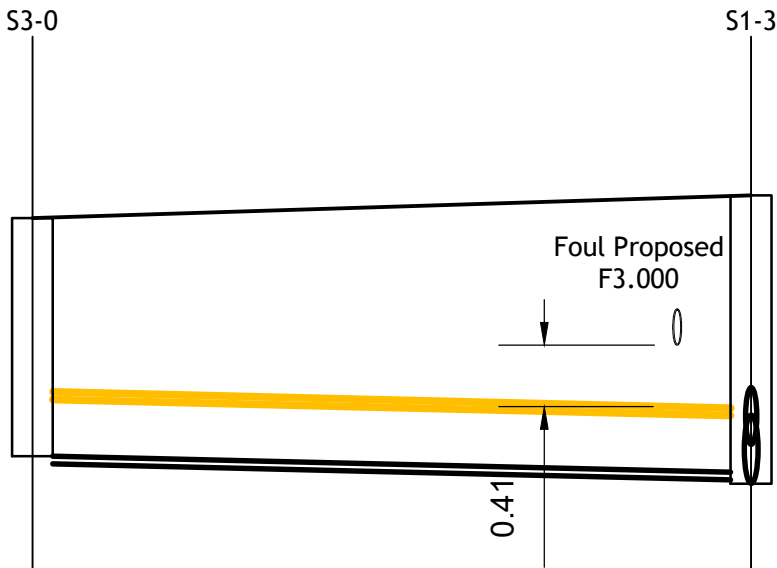

Link Name	S3.000	
Section Type	375mm	
Slope (1:X)	1:225.0	
Cover Level (m)	47.800	47.950
Invert Level (m)	46.725	46.119
Length (m)	23.766	

S3-0 TO S1-3 LONG SECTION

SCALE 1:250, 5x VERTICAL EXAGGERATION

© PUNCH Consulting Engineers

This drawing and any design hereon is the copyright of the Consultants and must not be reproduced without their written consent. All drawings remain the property of the Consultants. Figured dimension only to be taken from this drawing. Consultants to be informed immediately of any discrepancies before work proceeds.



Rev	Amendment	By	Date	Rev	Amendment	By	Date
C01	STAGE 2 LRD SUBMISSION	DAP	2024-03-07				
C02	STAGE 3 LRD SUBMISSION	AF	2024-08-02				
C03	STAGE 3 LRD SUBMISSION	AF	2024-12-06				

Rev	Amendment	By	Date	Rev	Amendment	By	Date

Client:  
**1 Celbridge West Land Limited**

**PUNCH**  
consulting engineers  
Dublin | Limerick | Cork | Galway | Glasgow  
Carnegie House Library Road,  
Dun Laoghaire, Co. Dublin, A96 C7W7  
t +353 1 271 2200 | w punchconsulting.com

Project:		FORTFIELD ROAD, TERENURE, DUBLIN 6W							
Title:		SURFACE WATER LONG SECTIONS - SHEET 2							
Drawn:	A. FERREIRA	Date drawn:	FEBRUARY 2024	Technician Check:	P.J. MULCAHY	Engineer Check:	M.C. DALY	Approved:	P. CASEY
Project No:	222102	Model Ref:	222102-PUNCH-XX-XX-M2-C-0200-0204	Drawing Status:	A0				
Scale @ A1:	AS SHOWN	Document No:	222102-PUNCH-XX-XX-DR-C-0201	Revision No:	C03				